

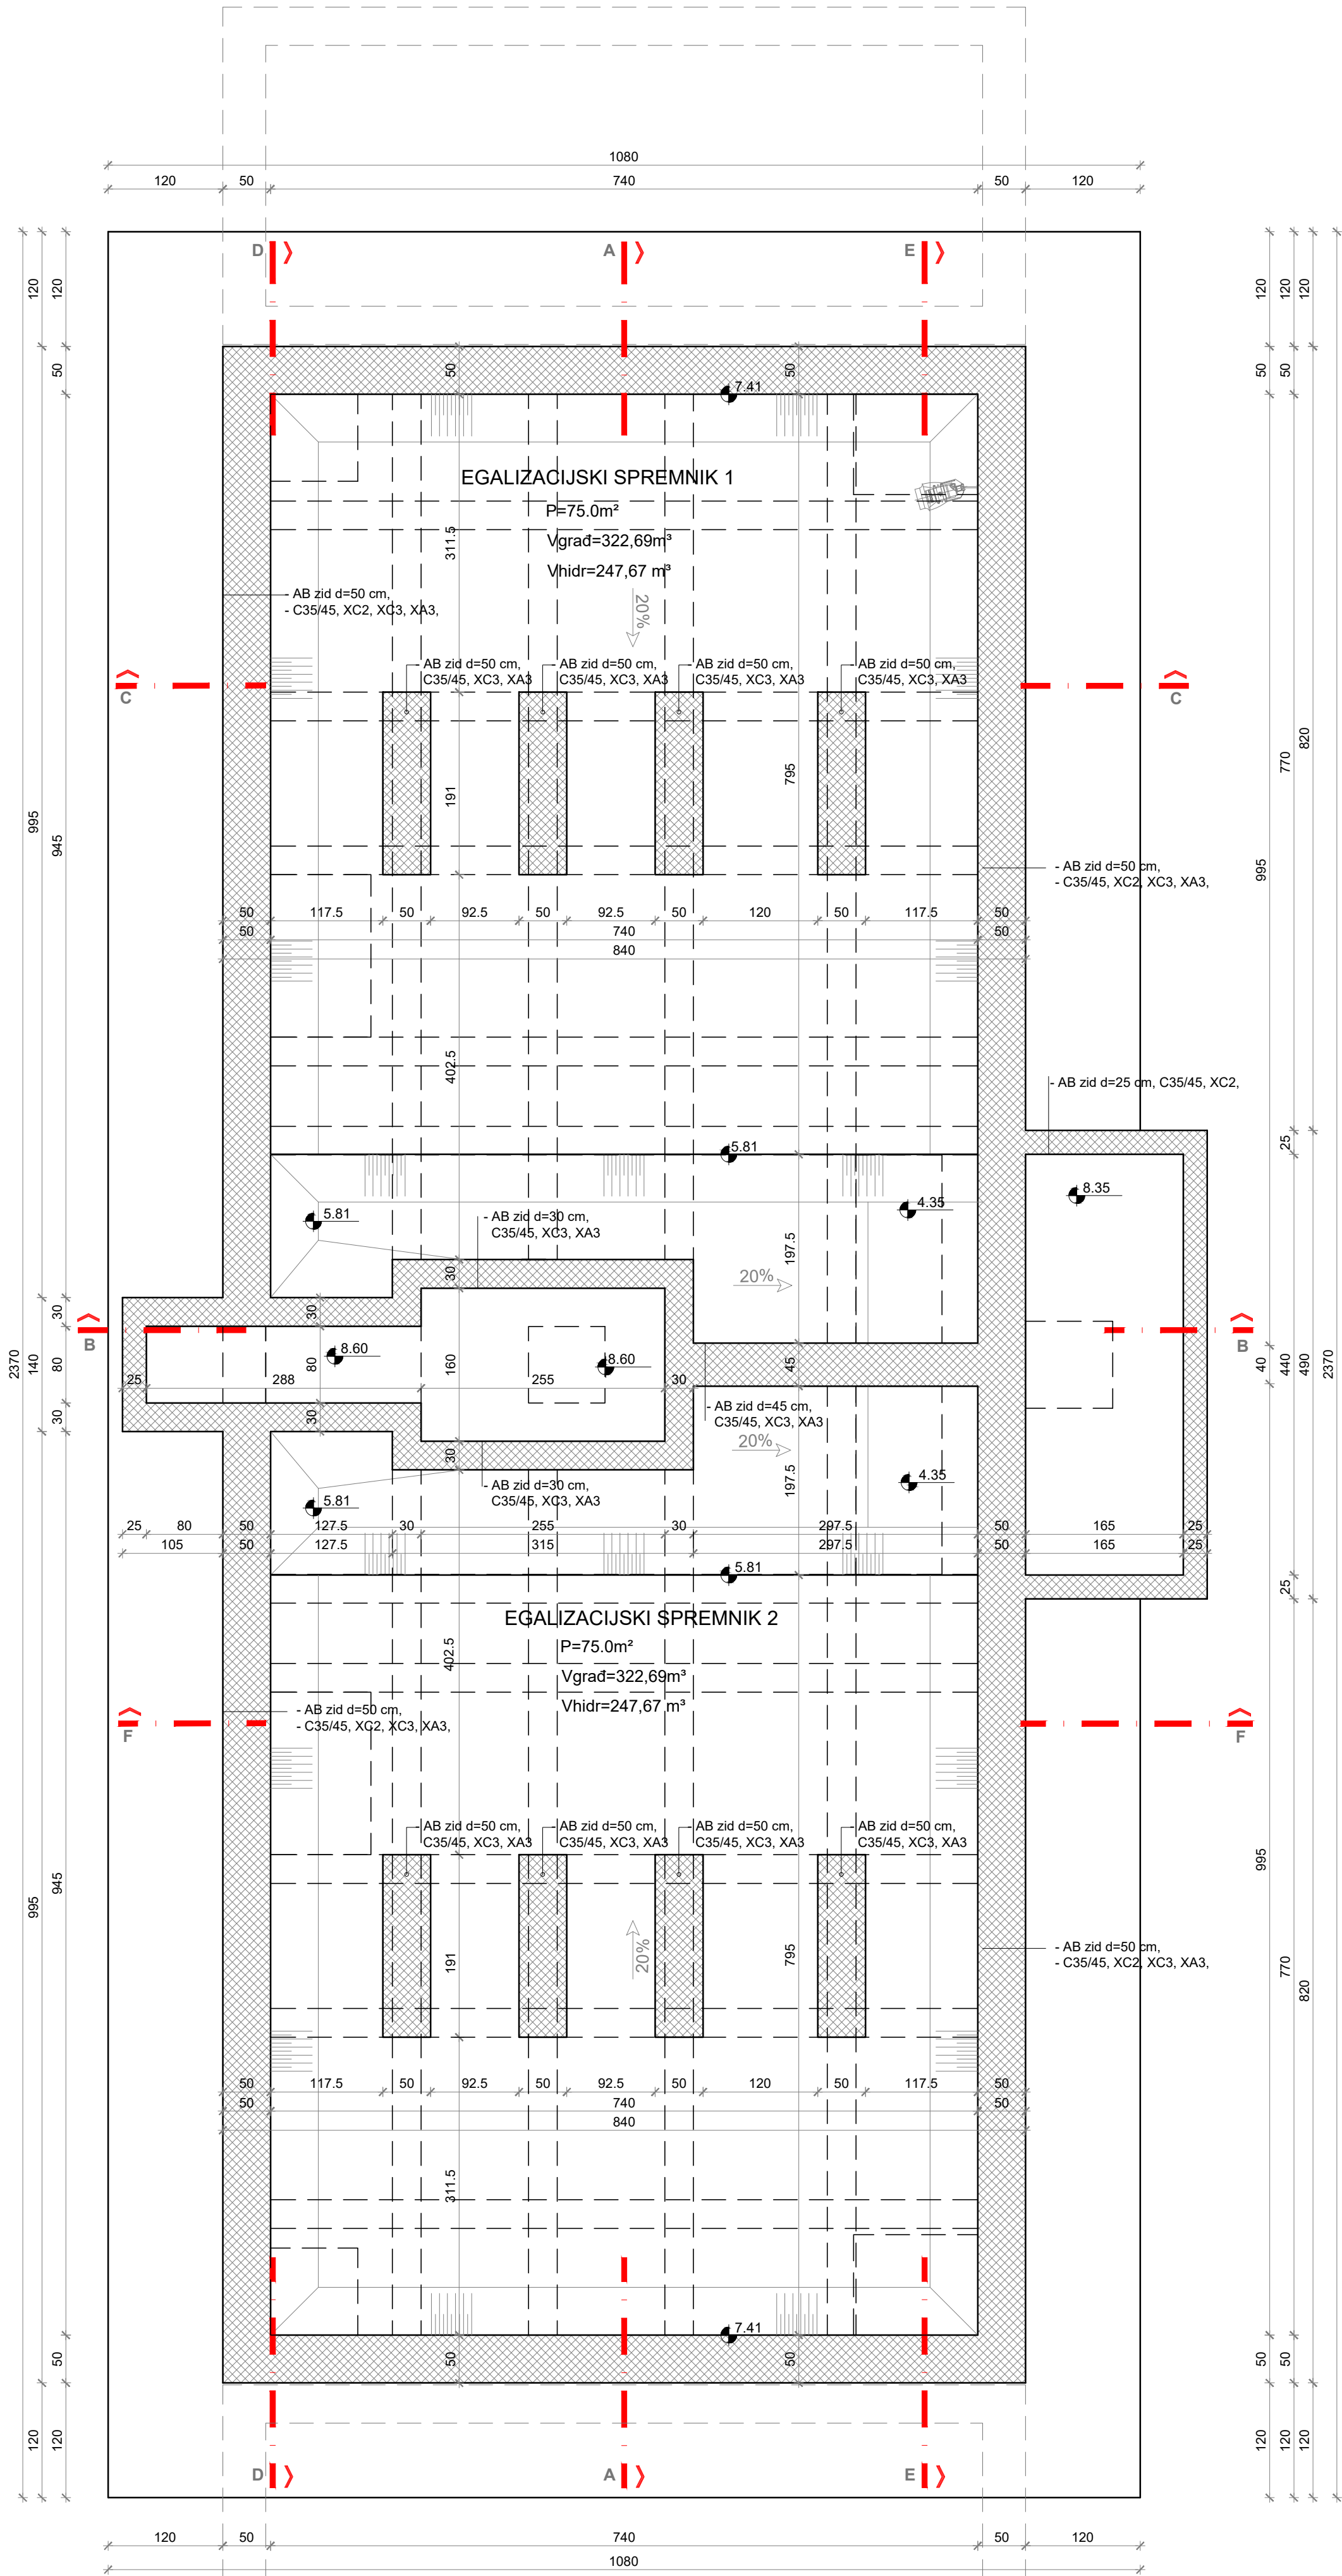




PLAN OPLATE - TLOCRT NA KOTI +5.83 m.n.v. Poz 001,002,003

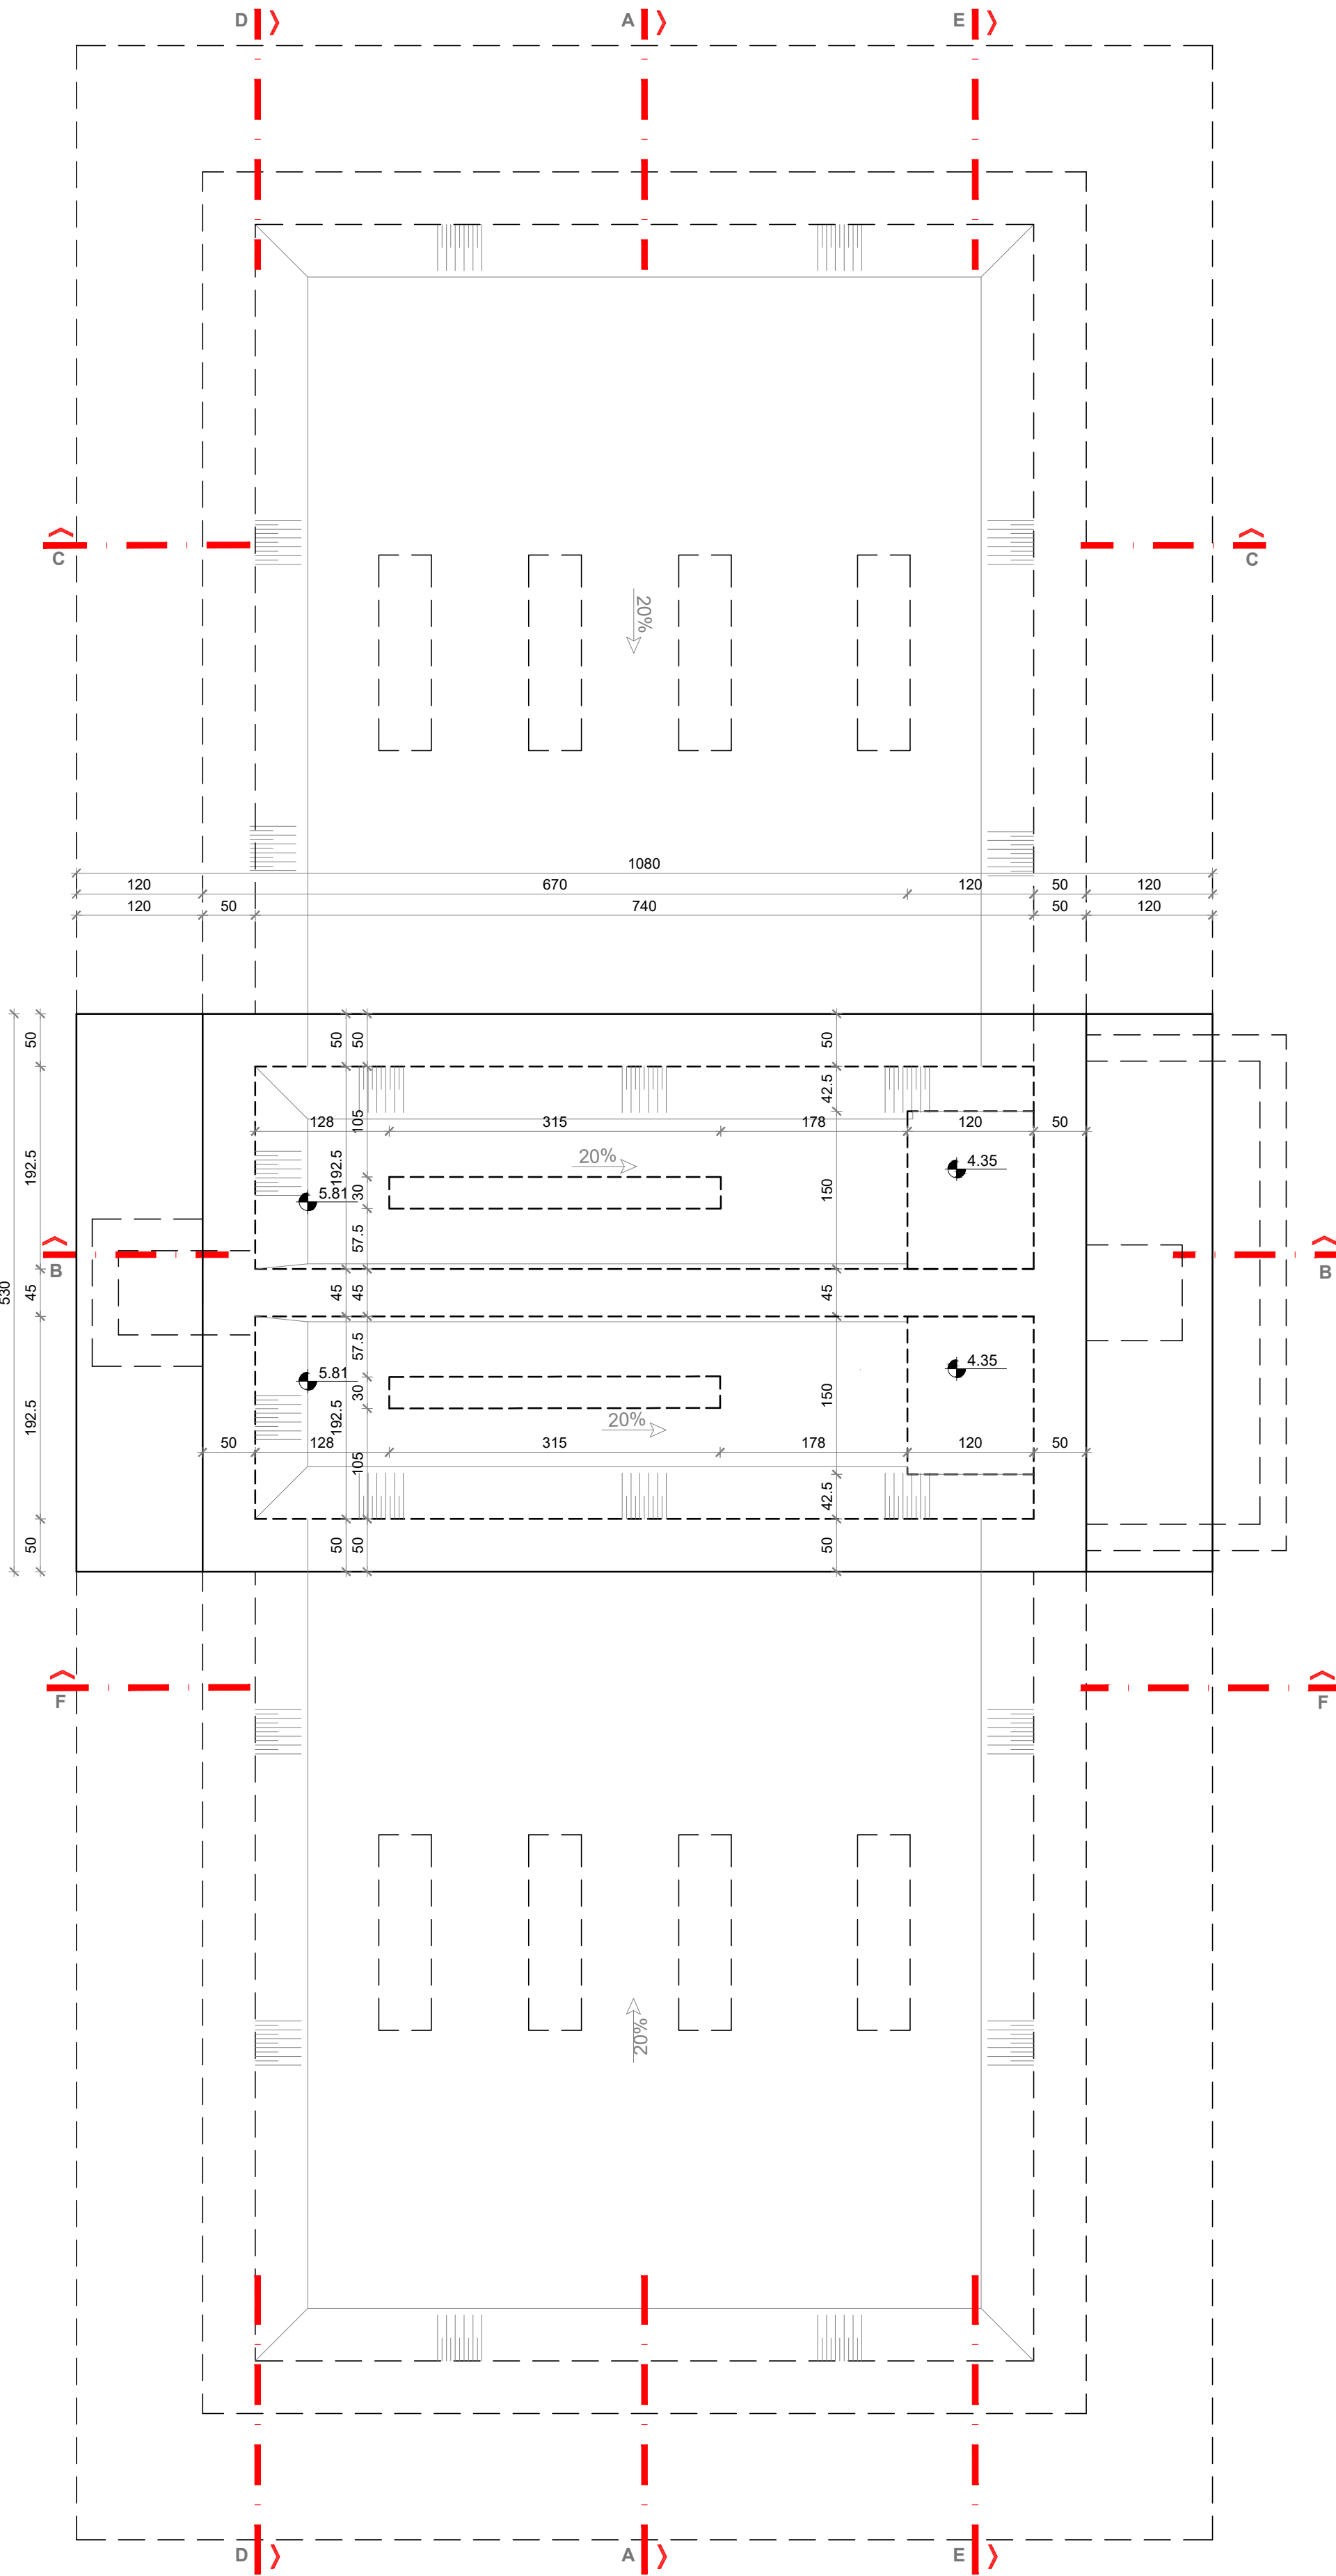

EGALIZACIJSKI PLATO

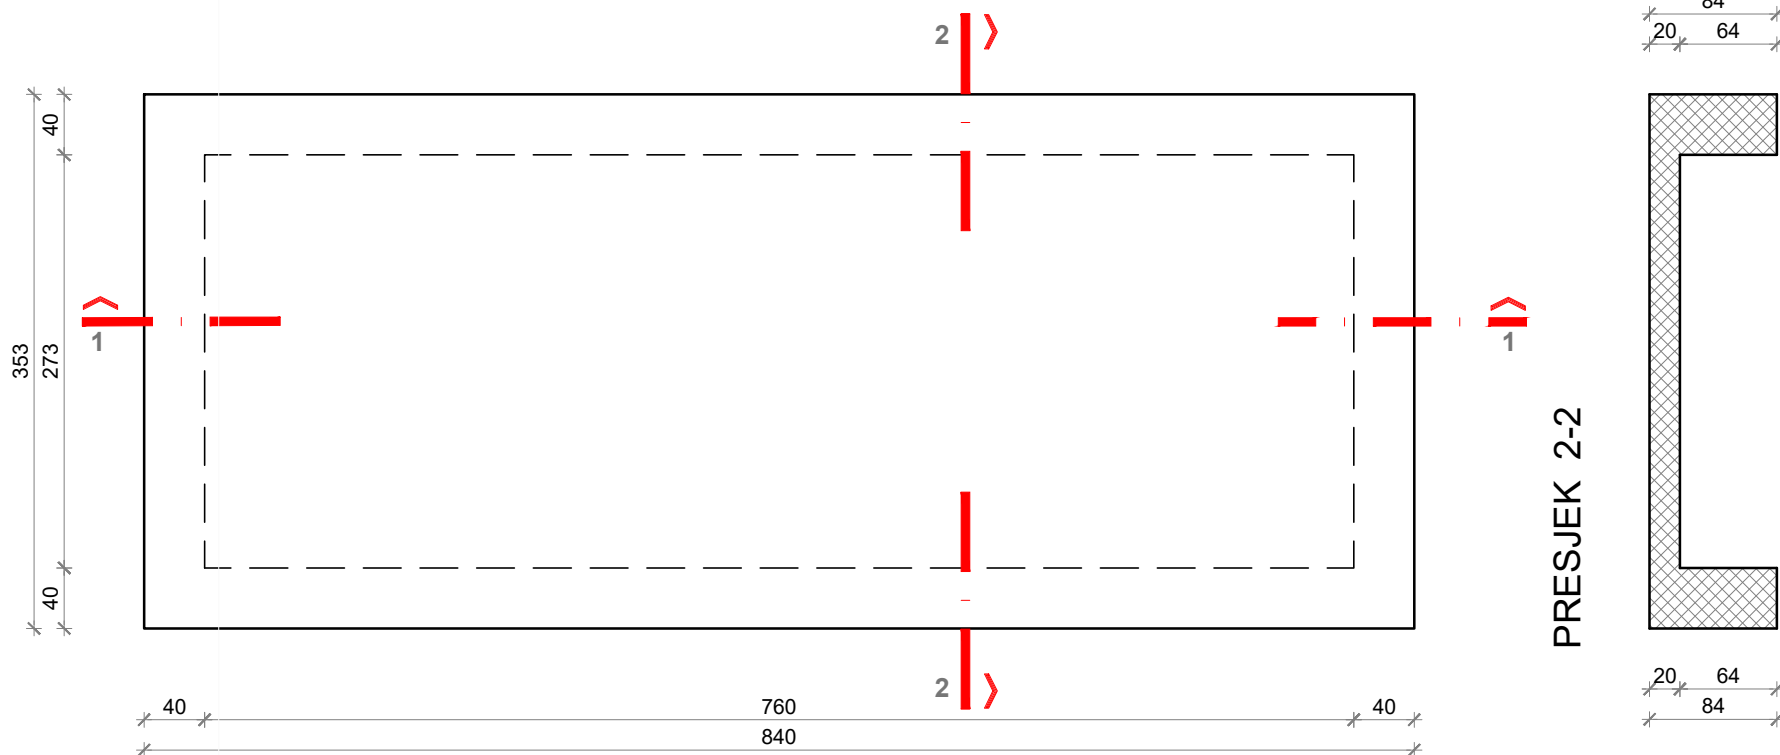

PRESJEK 1-1

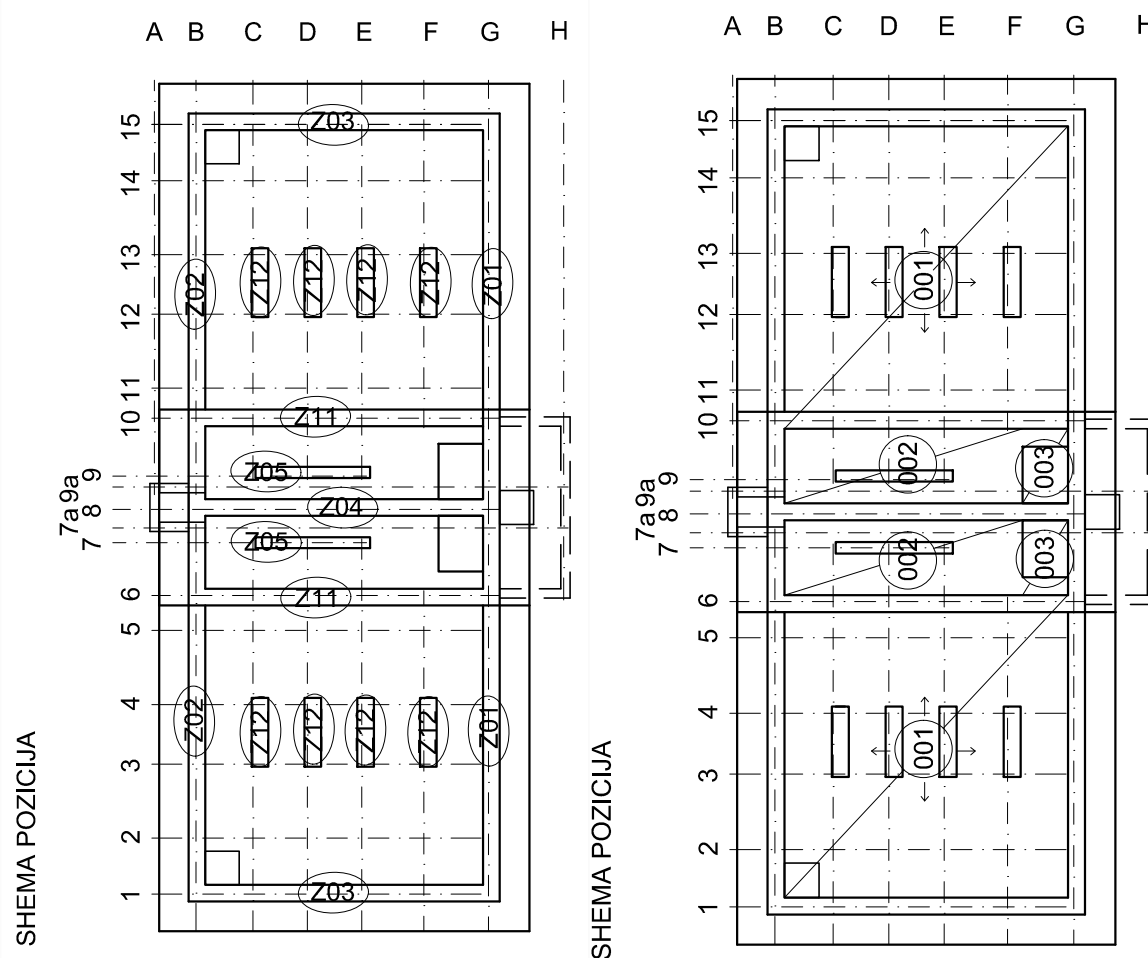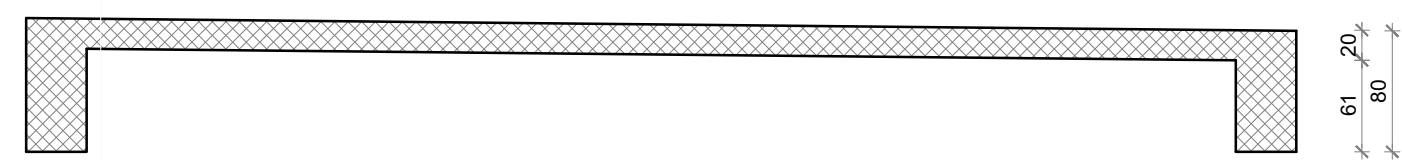

A	05/09/2017	D.Meteš	T.Vuković	Z.Tadić	IZDANJE ZA GLAVNI PROJEKT
revizija	datum	dizajnirao	proverio	odobrio	komentari
Projektant: ZDENKO TADIĆ, dipl.ing.građ.				Investitor: Odvodnja d.o.o. Zadar	
		Projekt: GLAVNI PROJEKT		Strukovna odrednica: GRAĐEVINSKI PROJEKT	
Suradnik: TOMISLAV VUKOVIĆ, dipl.ing.građ. DRAŽEN METEŠ, mag.ing.aedif.		Naziv zahvata u prostoru / obuhvat: DOGRAĐNAJNA UREĐAJA ZA PROČIŠĆAVANJE OTPADNIH VODA "CENTAR" U ZADRU		Sadržaj: EGALIZACIJSKI SPREMNIK ZA PRIHVAT SEPTIKA - TLOCRTI NA KOTI +8.62 m.n.v. i +5.83 m.n.v. - PLAN OPLATE	
Broj projekta: I-1755/17		Datum: Ošjek, svibanj 2018		Mjerilo: 1 : 50	
Zajednička oznaka: H-262		Datoteka: H-262		Broj priloga: 3.6	