



## 5. SAND - GREASE TRAP

## 225.1

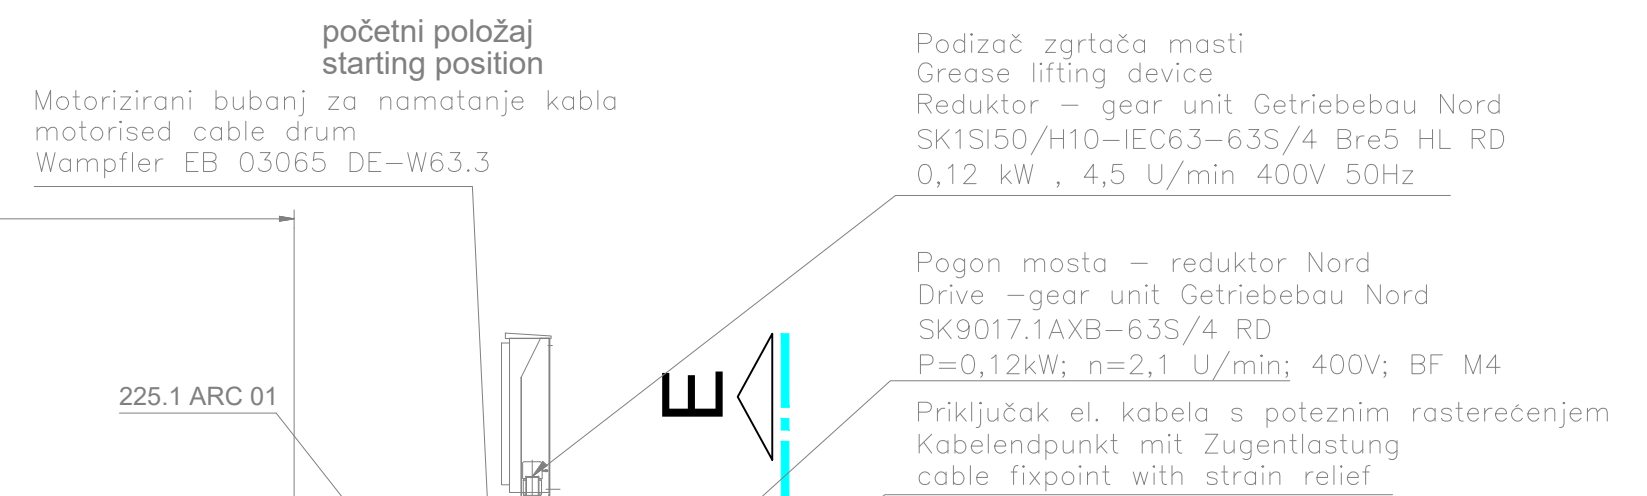



## 5. SAND - GREASE TRAP

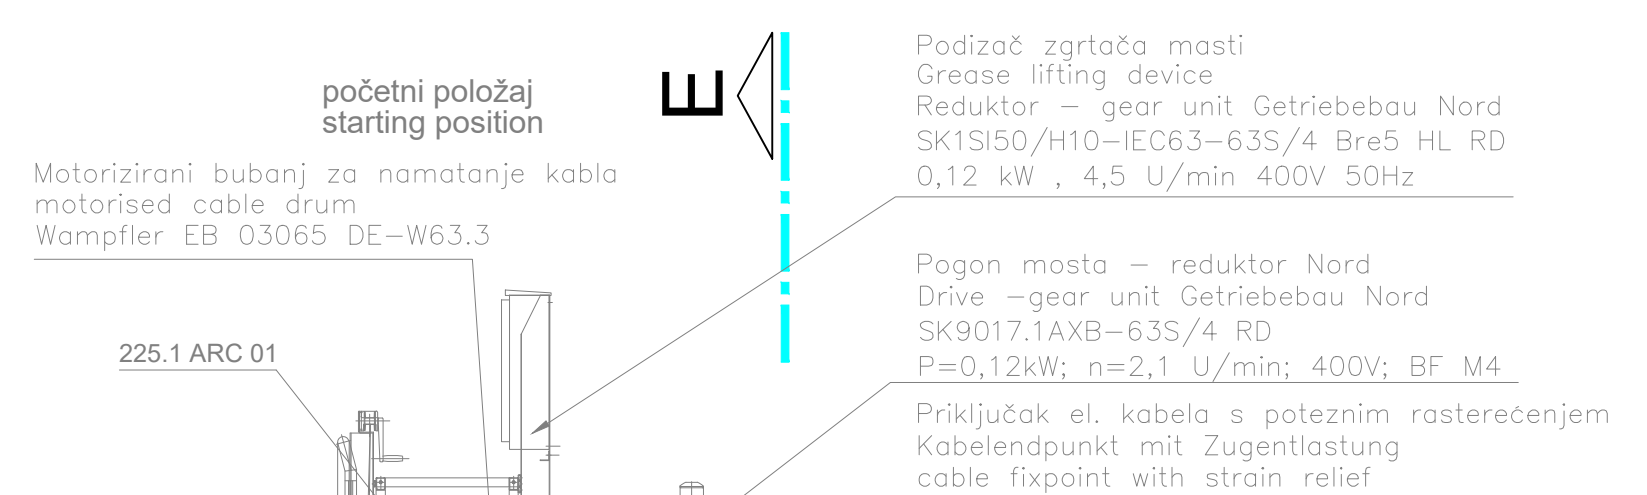
## 225.1



**PREDMET PROJEKTA:**

	POKROV PJSKOLOVA-MASTOLOVA
	REKONSTRUIRANI ZGRTAČ PJSKOLOVA-MASTOLOVA

**NIJE PREDMET PROJEKTA:**

	POSTOJEĆI OBJEKT
---	------------------

Projektant: <b>ZDENKO TADIĆ, dipl.ingr. grad.</b> 		Investitor: <b>Odvođnja d.o.o. Zadar</b>
	Projekt: <b>GLAVINI PROJEKT</b>	Strukovna odrednica: <b>GRAĐEVINSKI PROJEKT</b>
Suradnik: <b>TONISLAV VUKOVIĆ, dipl.ingr. grad.</b> <b>NENAD SONIJC, mag.ing. aedf.</b>	Naziv zahvata i/ili prostora i/ili objekta: <b>DOGRADNJA UREĐAJA ZA PROČIŠĆAVANJE OTPADNIH VODA          KANTAR ZA          PJEŠKOLOV - MASTOLOV - PLANIRANO STANJE          - PRESEK K-A, B-B</b>	
Broj projekta: <b>6 2376</b>	Sadržaj: Zbirnica: <b>I-175/171</b> Datum: <b>Osjek, svibanj 2018.</b> Jednolična oznaka: <b>H-262</b> Datirane: <b>1: 50</b>	Broj priloga: <b>5.3.2</b>