




TLOCRT

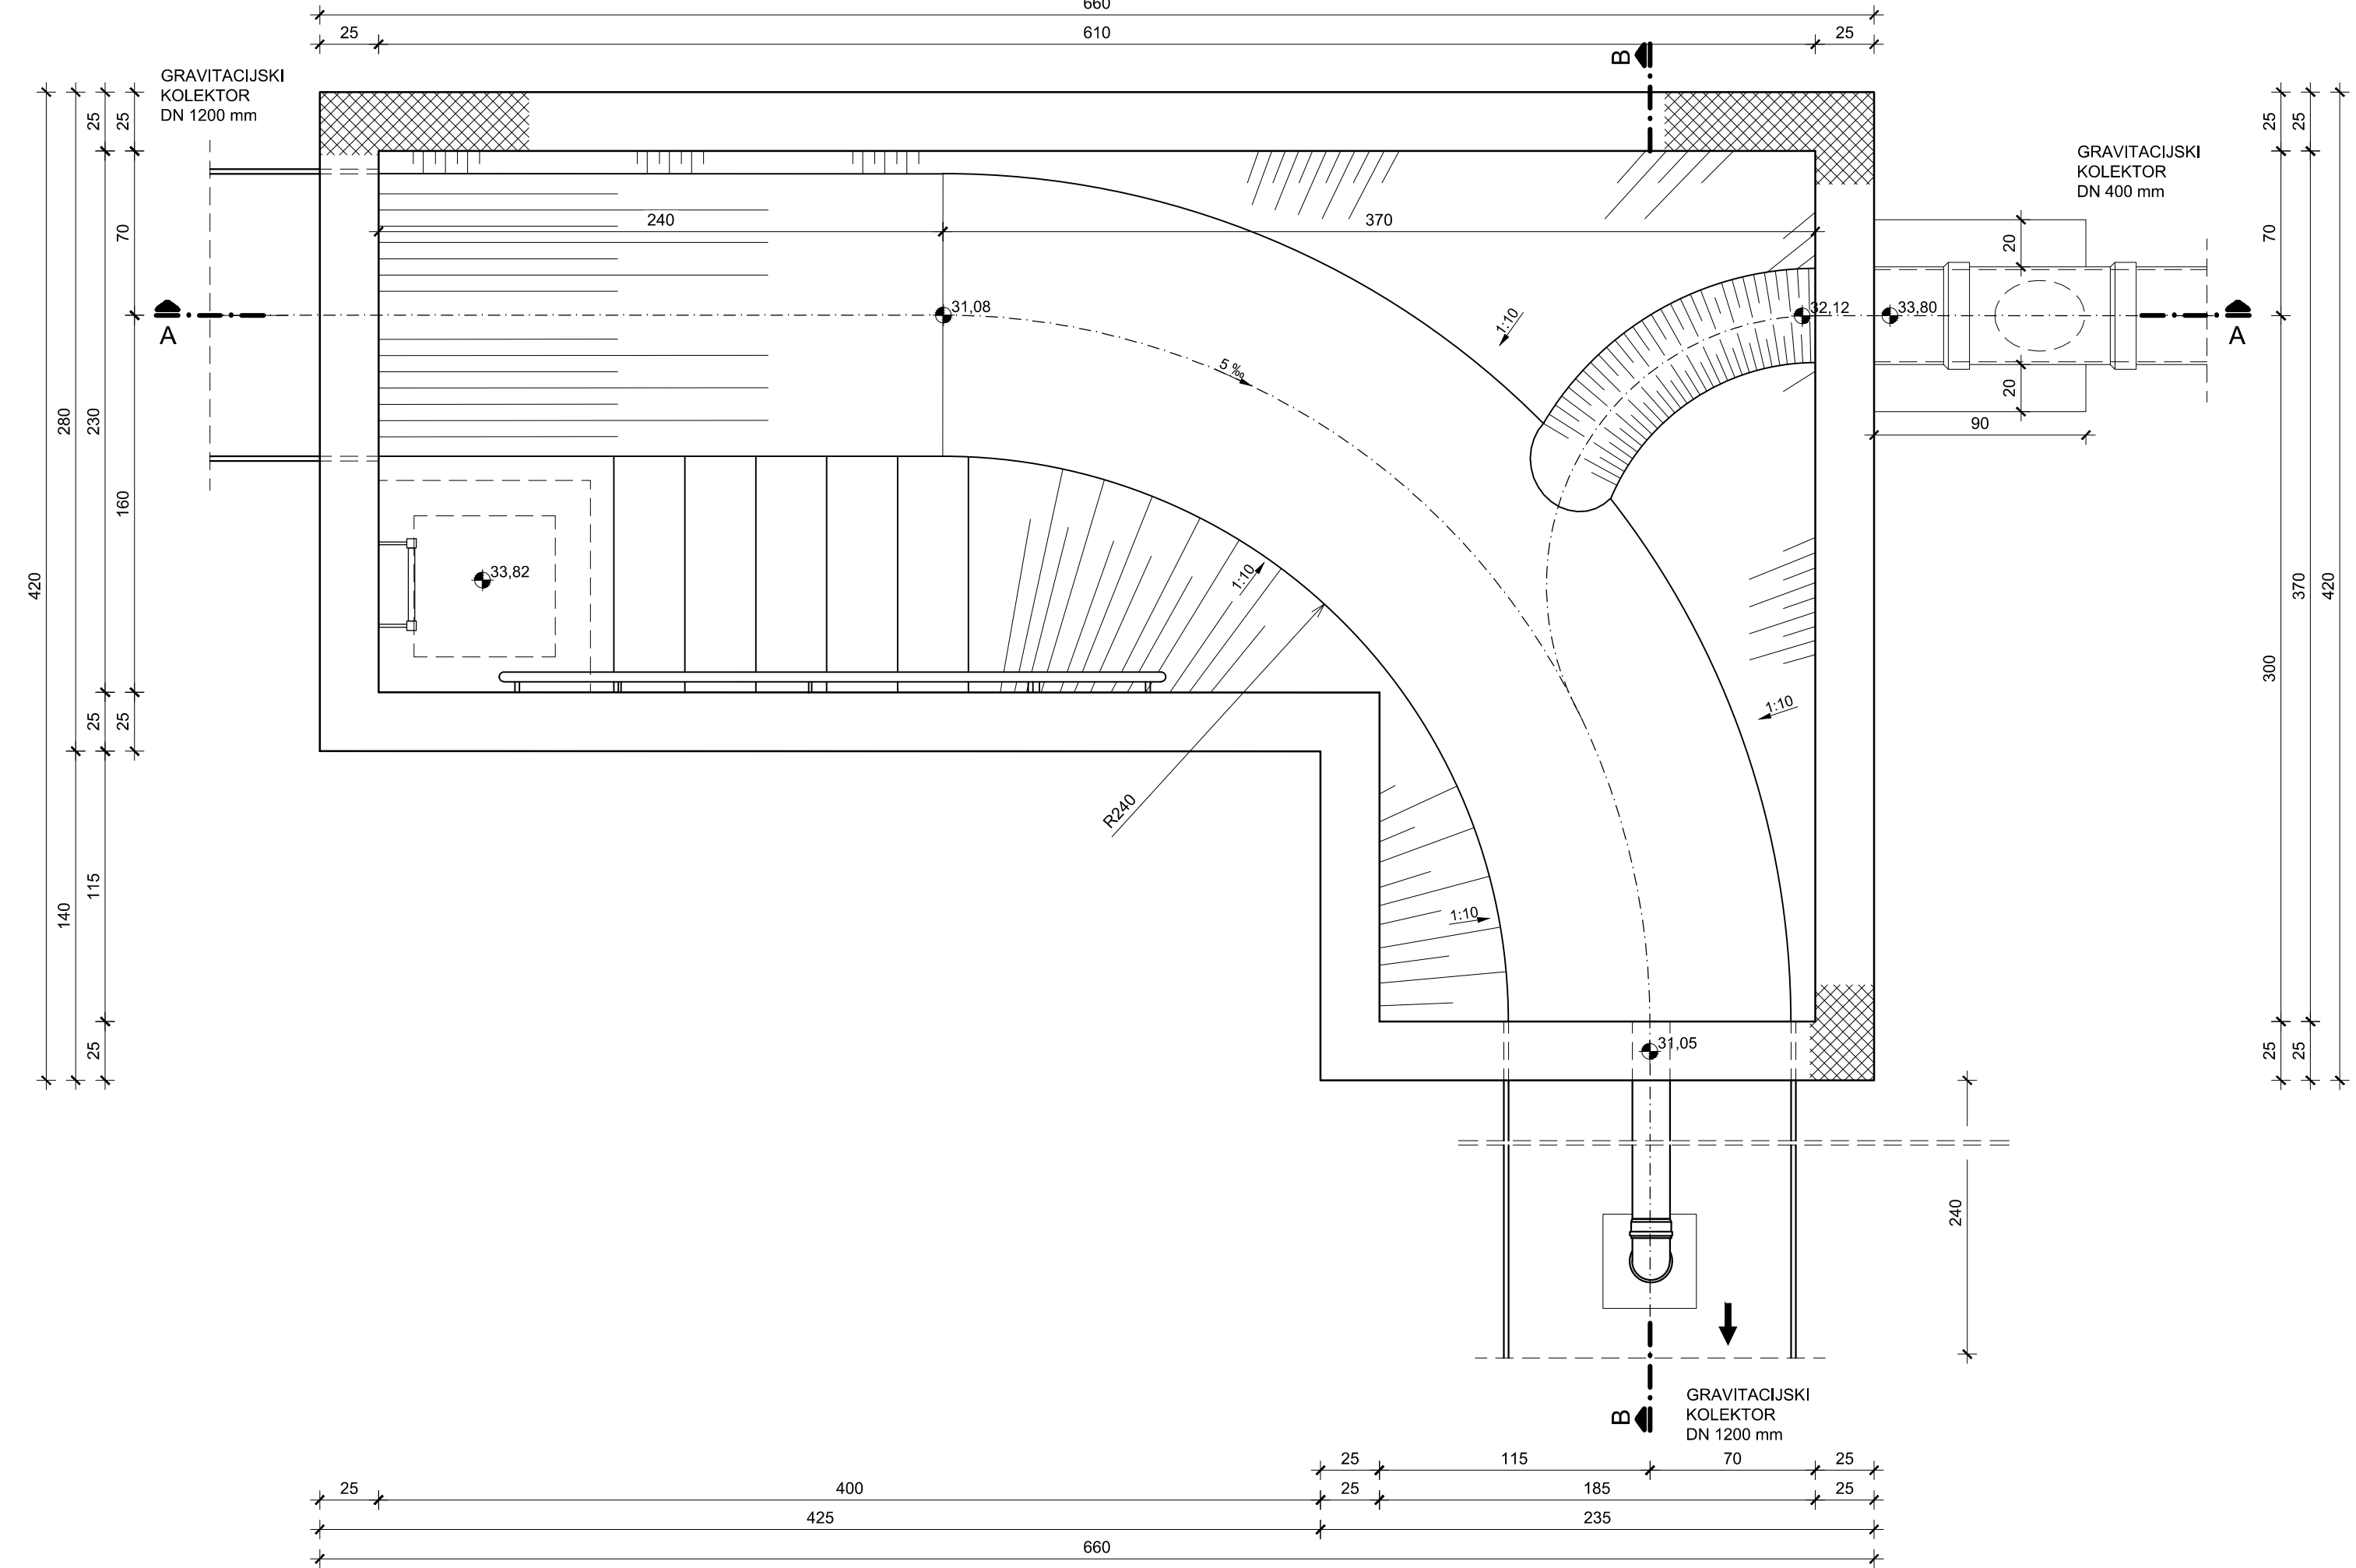




PRESJEK A - A

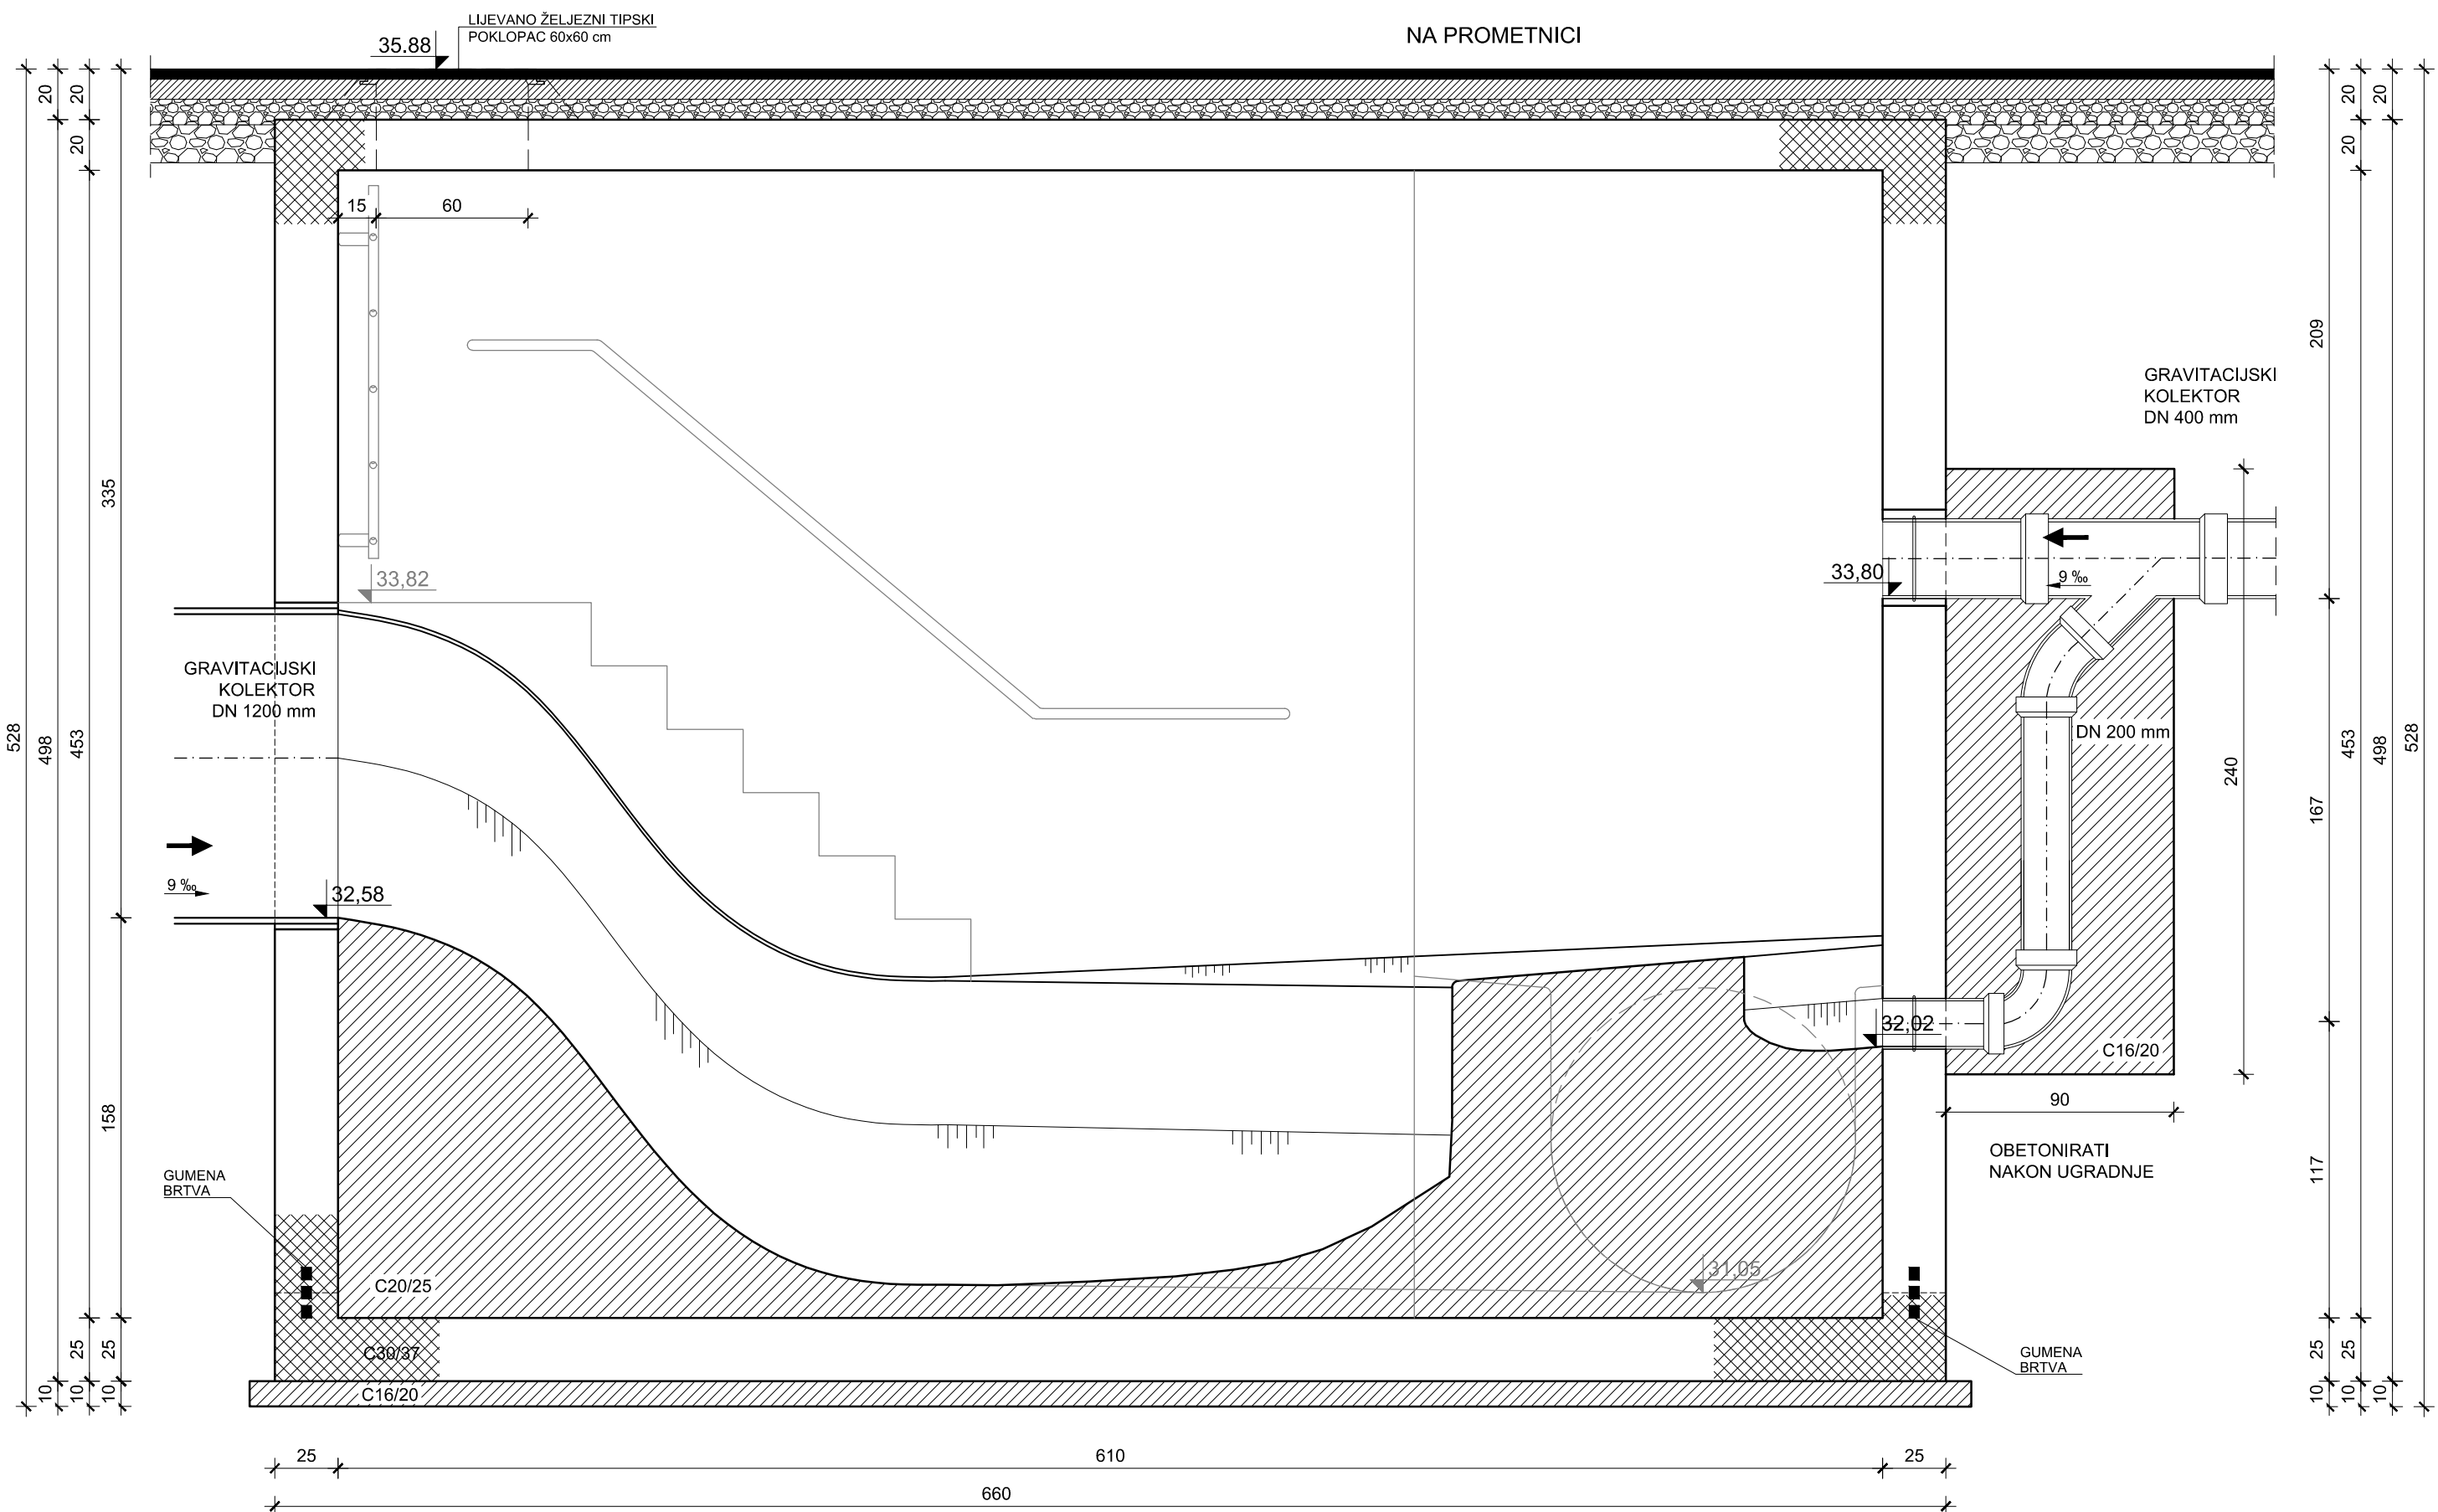

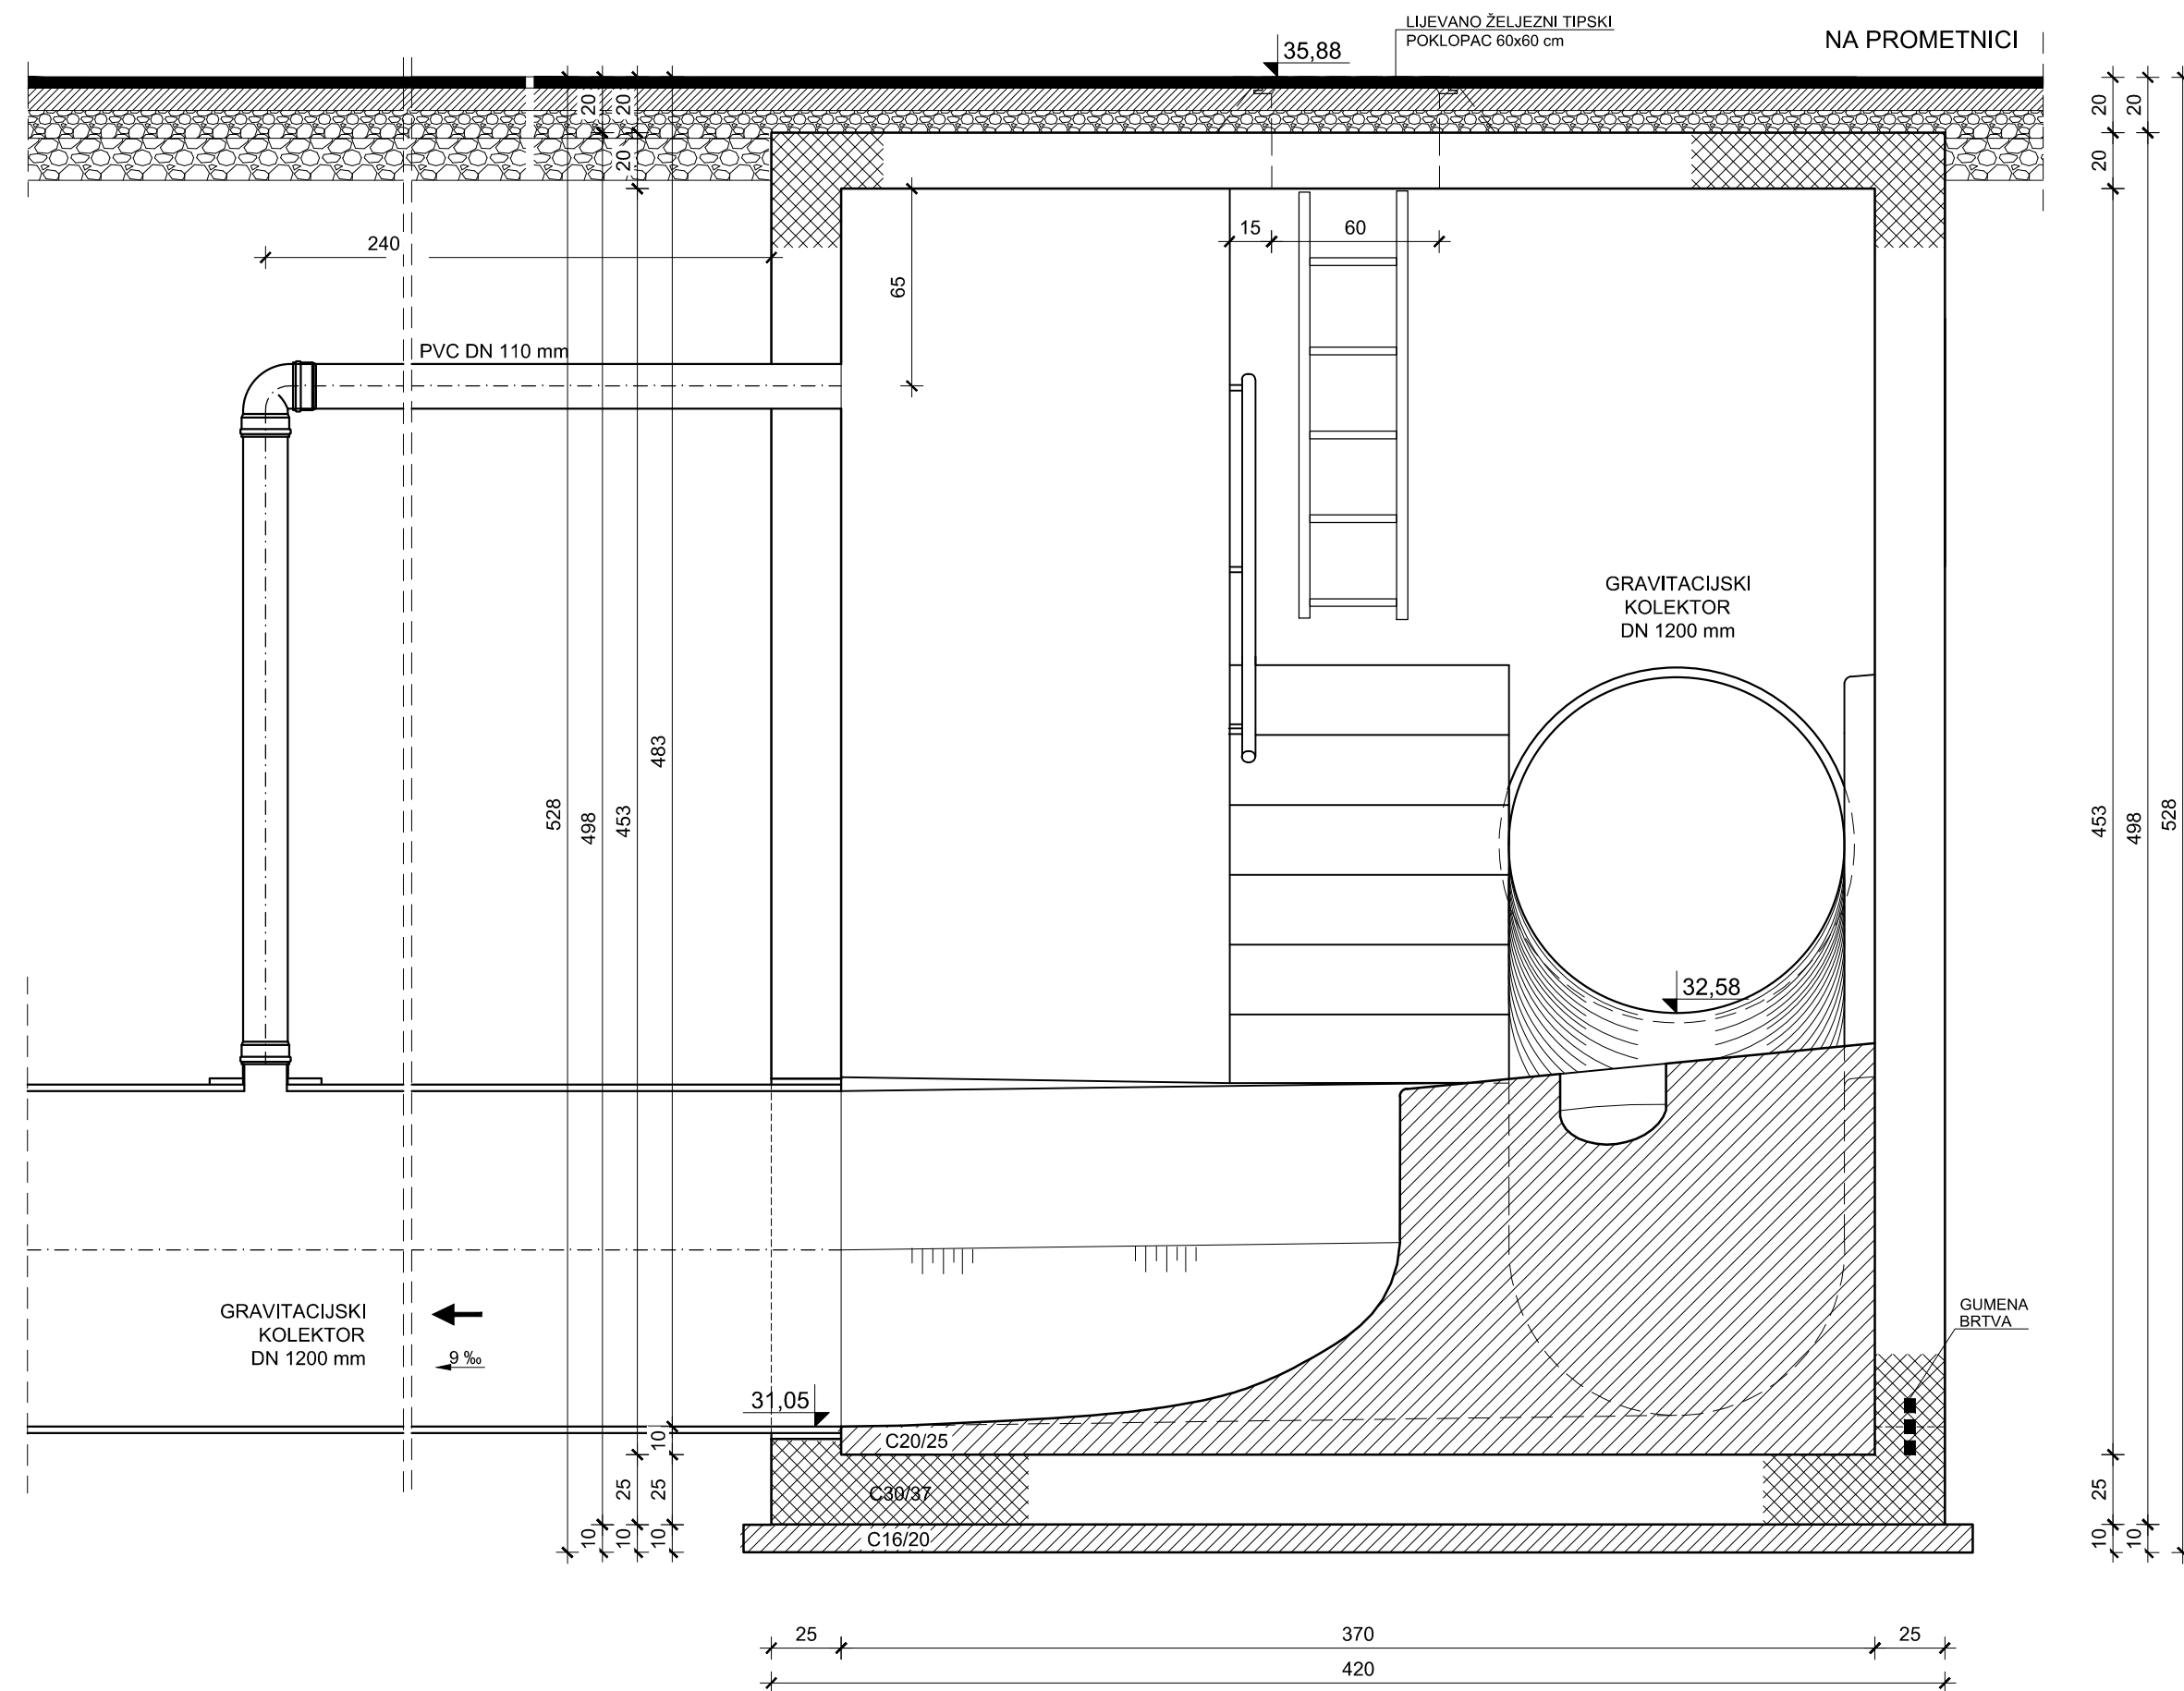PRESJEK B - B



DETALJI REVIZIJSKIH OKANA
BETONSKO OKNO - OKNO 35
MJ 1:25

DETALJI REVIZIJSKIH OKANA BETONSKO OKNO - OKNO 35			
INVESTITOR: ODVODNJA d.o.o. ZADAR	GLAVNI PROJEKTANT : mr.sc. Petar Marjan, dipl.ing.grd.  mr.sc. Petar Marjan, dipl.ing.grd. ODVLAŠTEN INŽENJER GRAĐEVINARSTVA G 999	DATUM IZRADE: siječanj, 2016.	
ZAHVAT U PROSTORU: GRAVITACIJSKI KOLEKTORI ODVODNJE OTPADNIH VODA KOJI GRAVITIRAJU NA JAVNI SUSTAV ODVODNJE U ULICI JAKOVA ŠUBICA OD CEZANA I IZGRADNJA TRANSPORTNOG KOLEKTORA NA PODRUČJU MO VIŠNJK - FAZA I - GLAVNI I IZVEDBENI PROJEKT -	PROJEKTANTI: Dorde Trbović, dipl.ing.grd.  Dorde Trbović, dipl.ing.grd. ODVLAŠTEN INŽENJER GRAĐEVINARSTVA G 4313 Krešimir Nekić, dipl.ing.grd.  Krešimir Nekić, dipl.ing.grd. ODVLAŠTEN INŽENJER GRAĐEVINARSTVA G 4288	BROJ PROJEKTA: 492/GP/1 MJERILO: 1:25	
 hidro consult	SURADNICI: Zeljko Vesedić, dipl.ing.grd. Blaženka Cindrić, mag.ing.aedif. Egon Stanić, mag.ing.aedif.	LIST BROJ: 6.10.	