




TLOCRT - POKROVNA PLOČA - MREŽA MJ 1:25

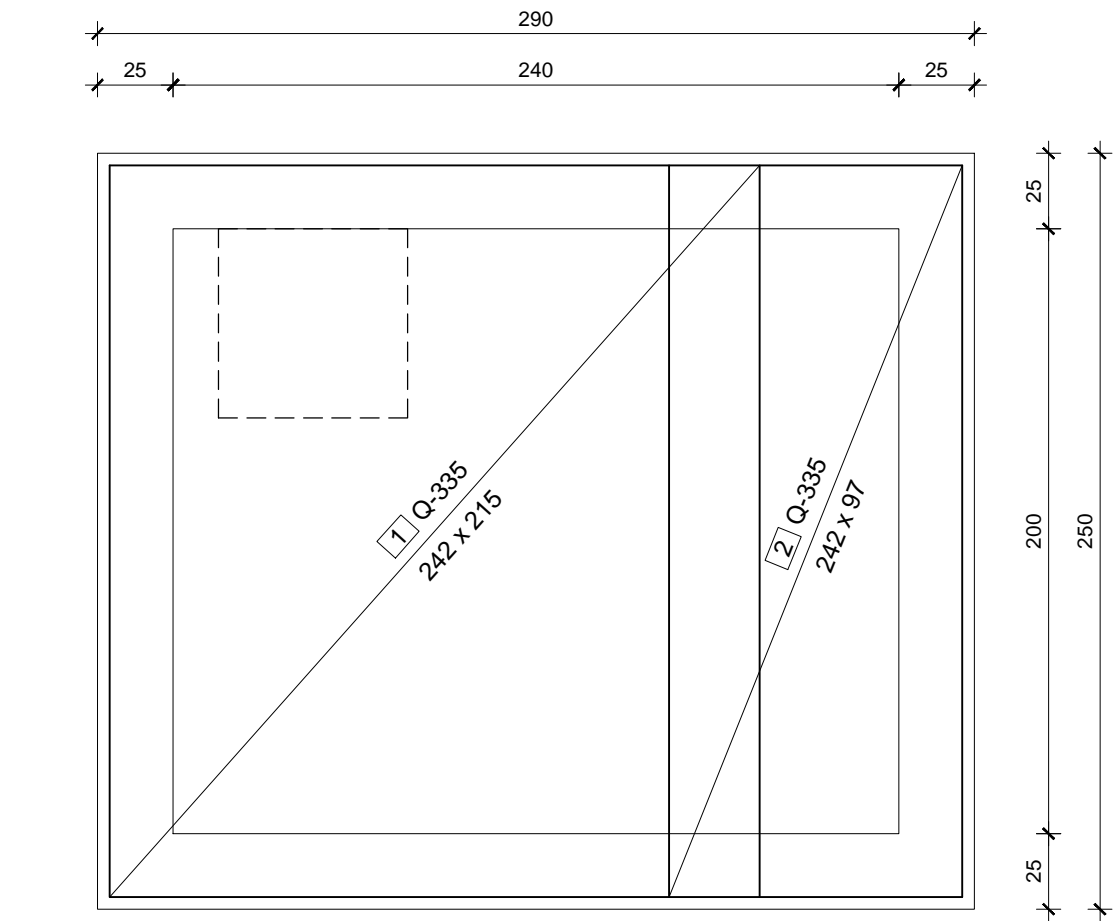


PRESJEK - POKROVNA PLOČA MJ 1:25

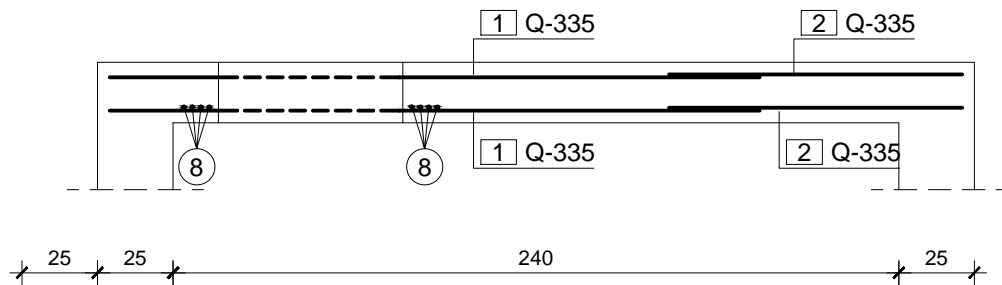

TLOCRT - POKROVNA PLOČA - ŠIPKE MJ 1:25

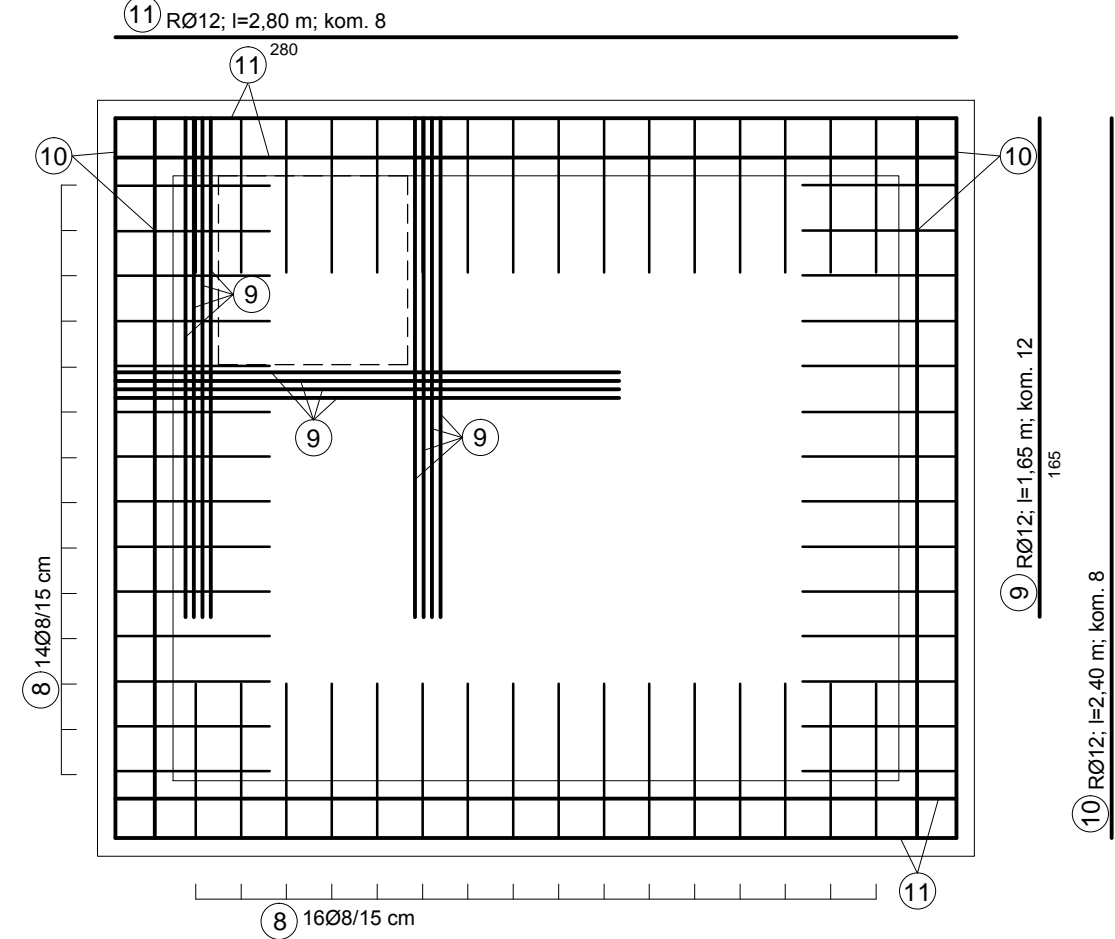

PRESJEK - ZIDOVI I DNO OKNA - MREŽE MJ 1:25

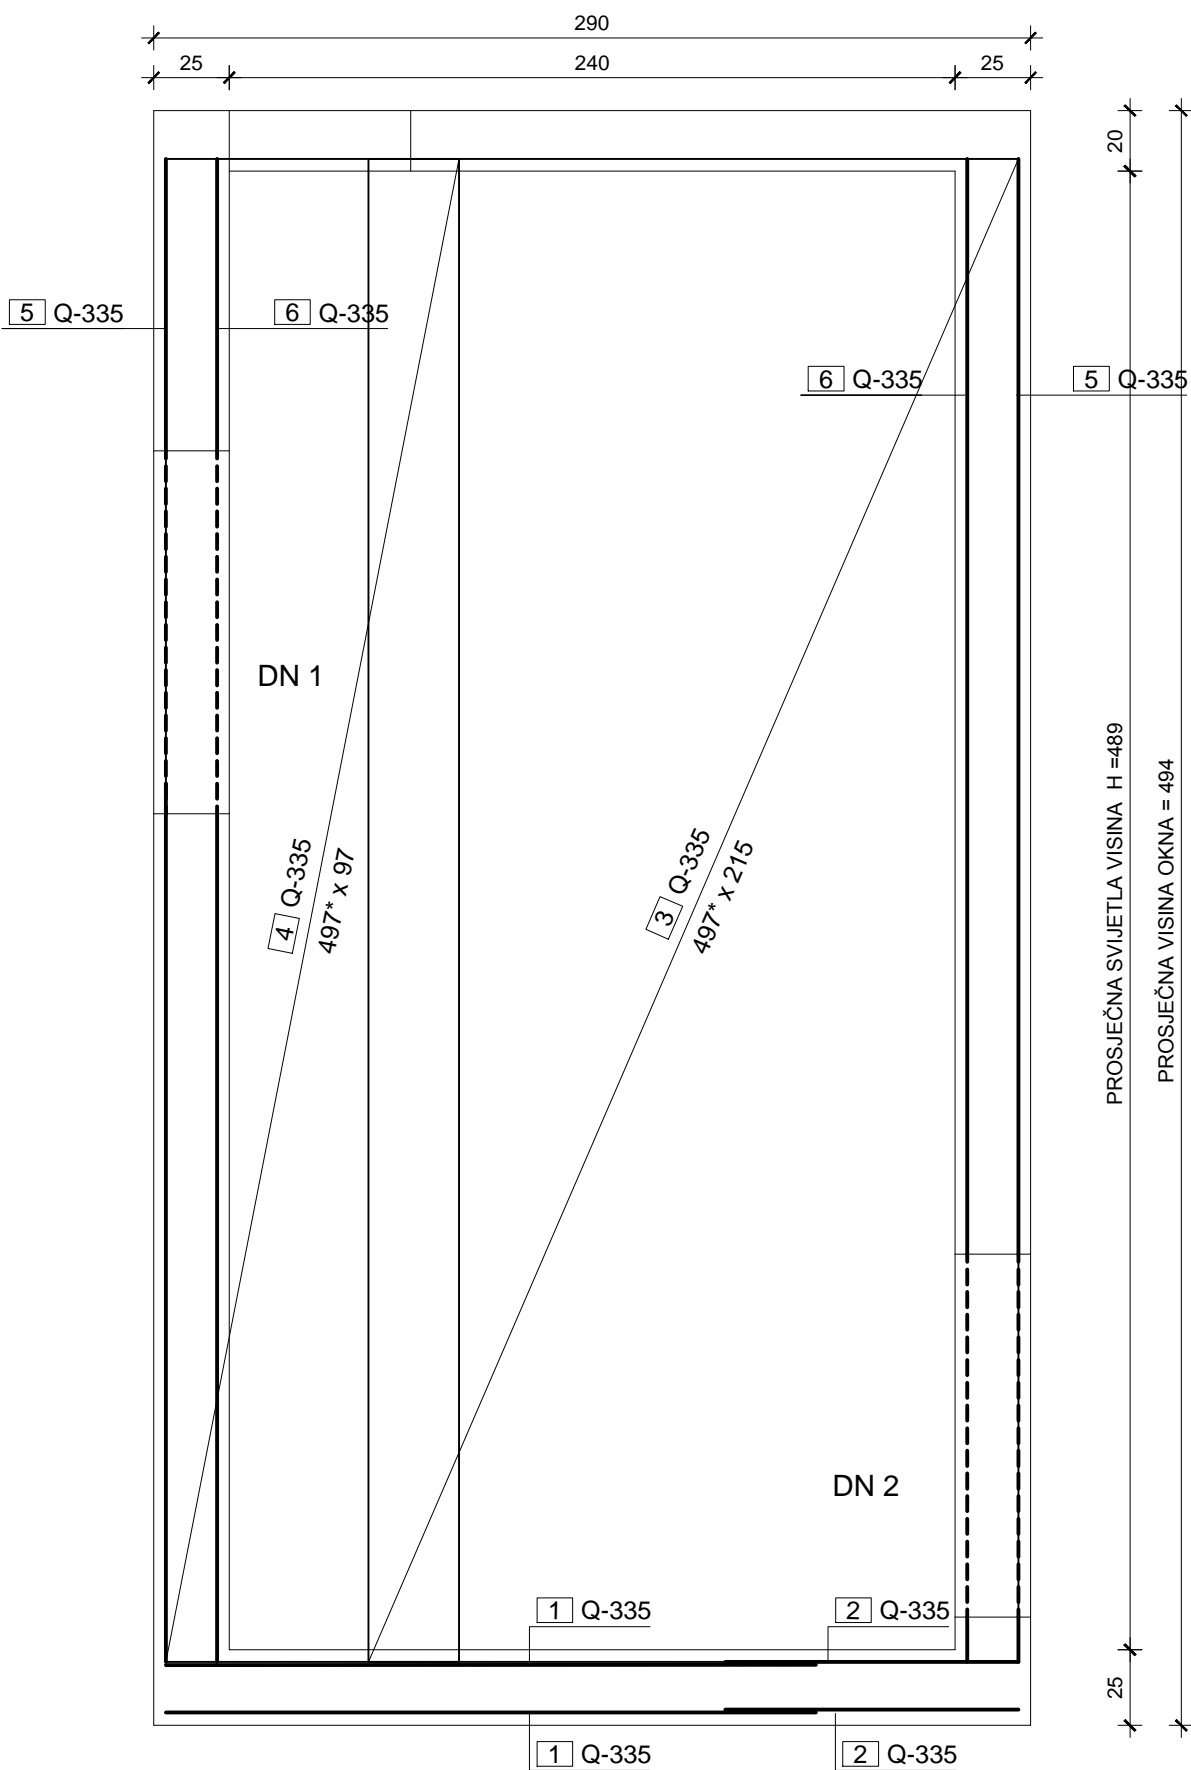

- 1 Q-335; 2,42 x 2,15; kom. 4
- 2 Q-335; 2,42 x 0,97; kom. 4
- 3 Q-335; 4,97 x 2,15; kom. 4
- 4 Q-335; 4,97 x 0,97; kom. 4
- 5 Q-335; 4,97 x 2,42; kom. 2
- 6 Q-335; 4,97 x 2,08; kom. 2

PRESJEK - ŠIPKE MJ 1:25

