


230.1

16. CRPNA STANICA PRIMARNOG MULJA

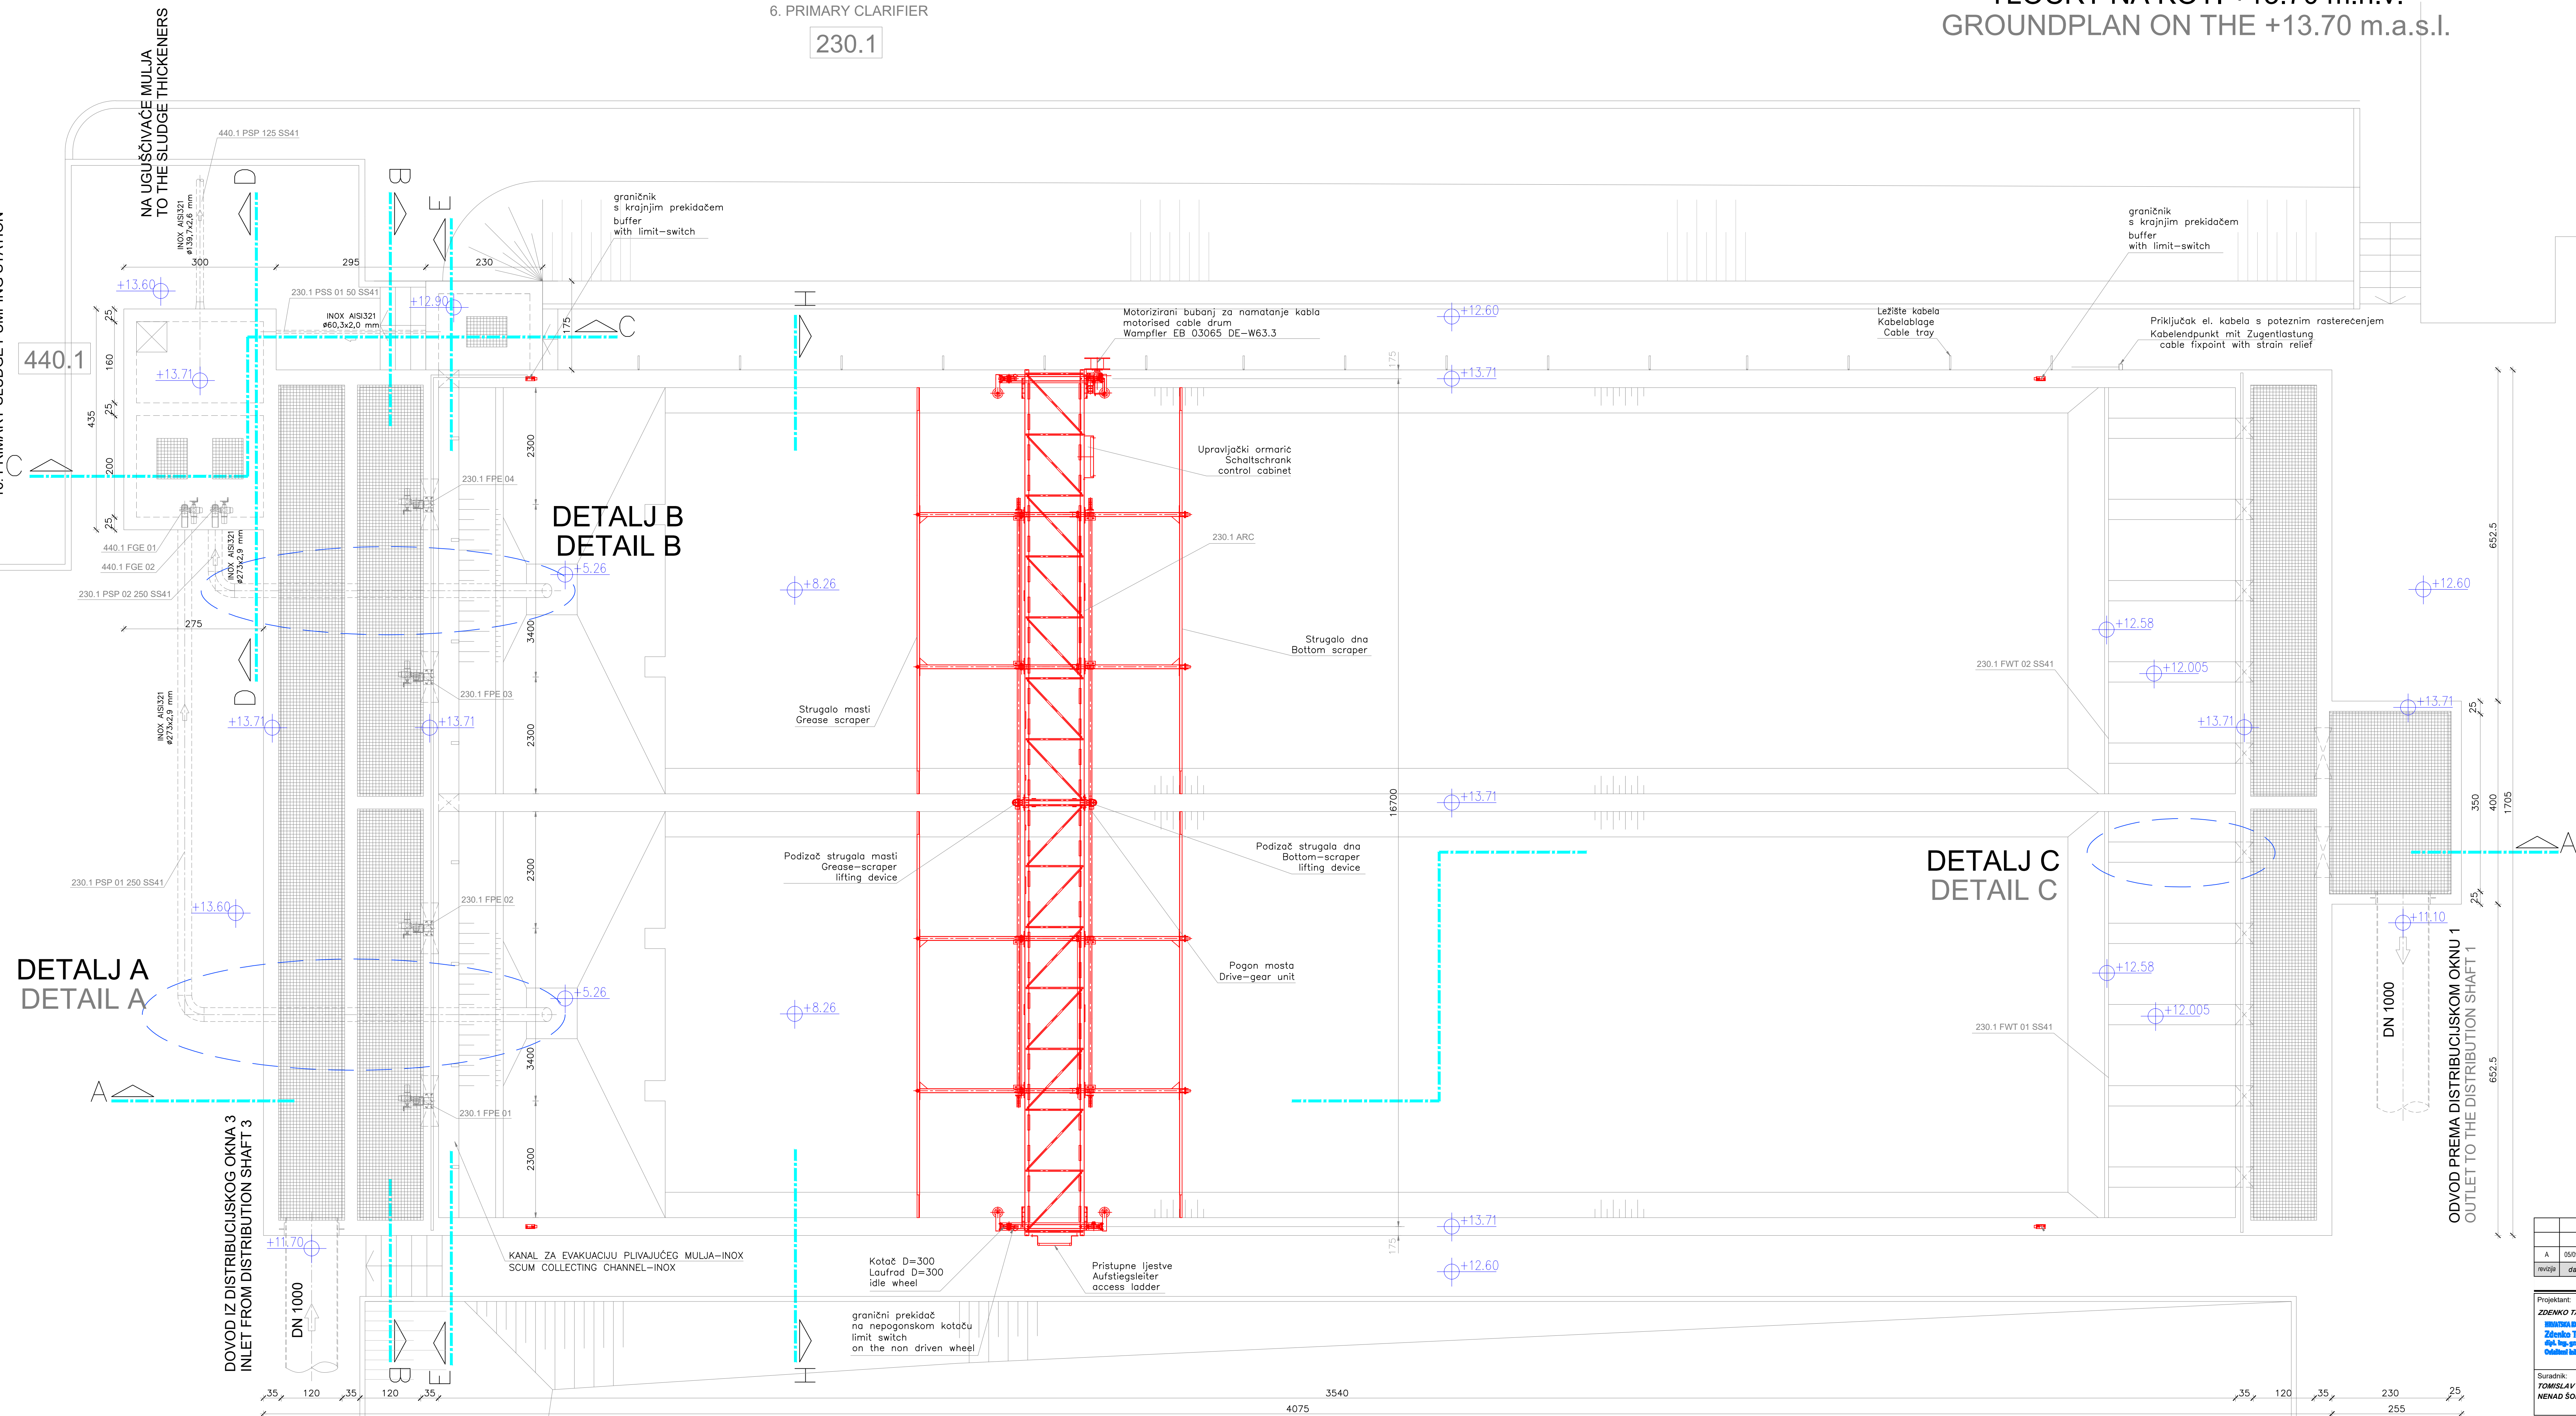

A	05/09/2017	N.Šoržić	T.Vuković	Z.Tadić	IZDANJE ZA GLAVNI PROJEKT
revizija	<i>datum</i>	<i>dizajnirao</i>	<i>provjerio</i>	<i>odobrio</i>	<i>komentari</i>

Projektant: ZENKO TADIĆ , dipl. ing. grad.  Zdenko Tadić dipl. ing. grad. Odeljenje građevinarstva  3376	 Projekat: GLAVNI PROJEKT Za: PRIZEMNI TALOŽNICI - POSTOJEĆE STANJE Naziv: PRIZEMNI TALOŽNICI - POSTOJEĆE STANJE - TLOCRT NA KOTI +13.76 m.n.v. Broj projekta: K-1755/17 Datum: avgust 2016 Zaposledjena osoba: M-262	Investitor: Održavo d.o.o. Zadar Stručna dokumentacija: GRAĐEVINSKI PROJEKT Mjerilo: 1:50 Broj priloga: 6.2.1
--	--	---