




6. PRETHODNI TALOŽNIK
6. PRIMARY CLARIFIER

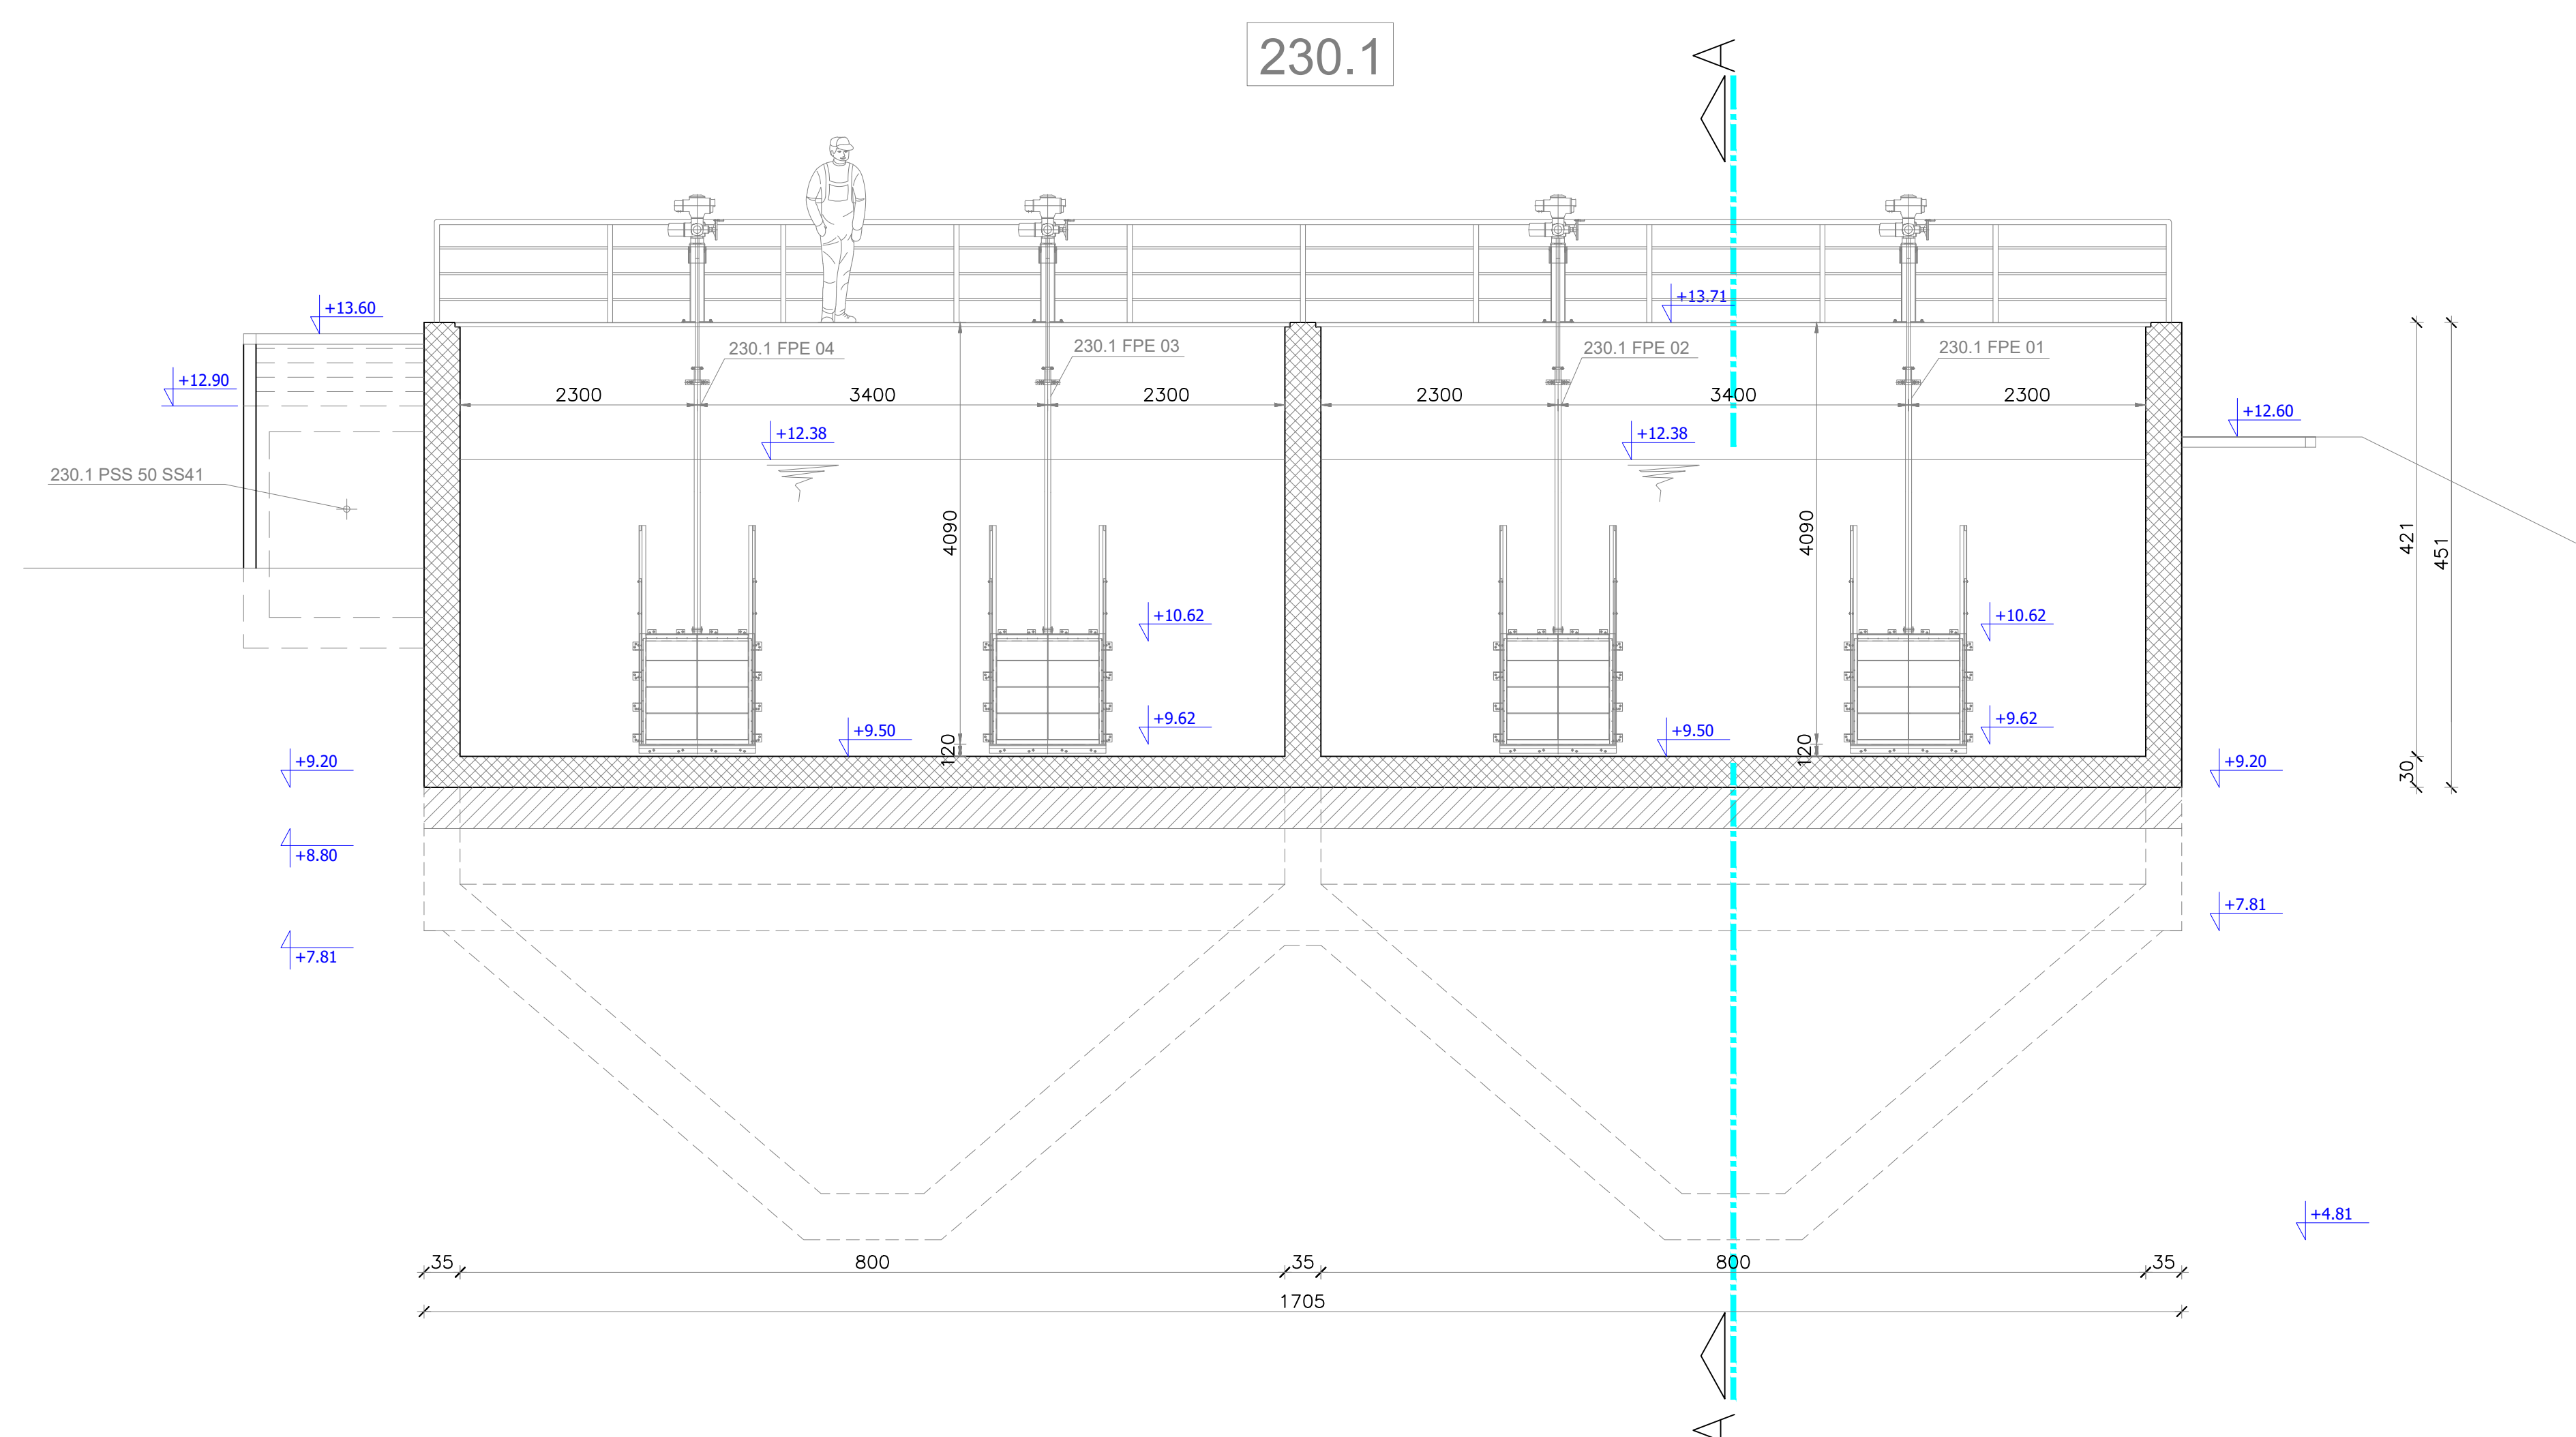


6. PRETHODNI TALOŽNIK
6. PRIMARY CLARIFIER

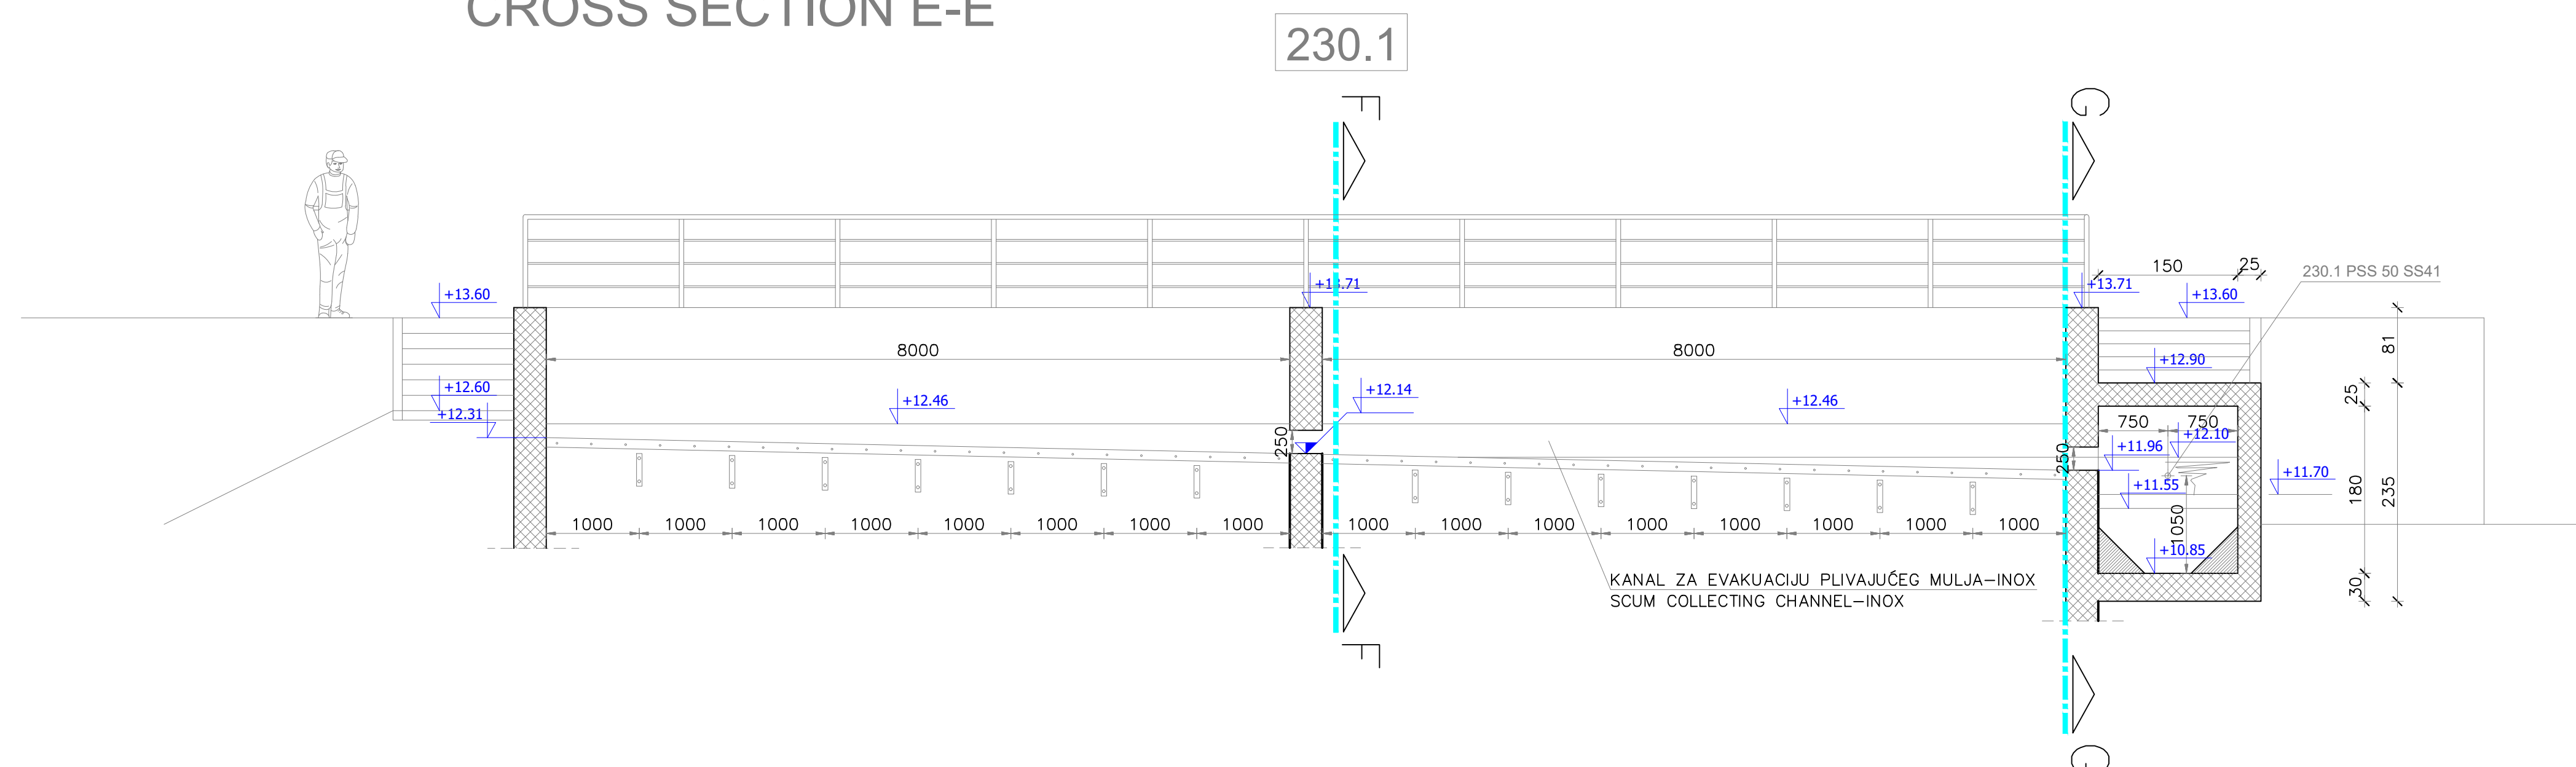


16. CRPNA STANICA PRIMARNOG MULJA
16. PRIMARY SLUDGE PUMPING STATION

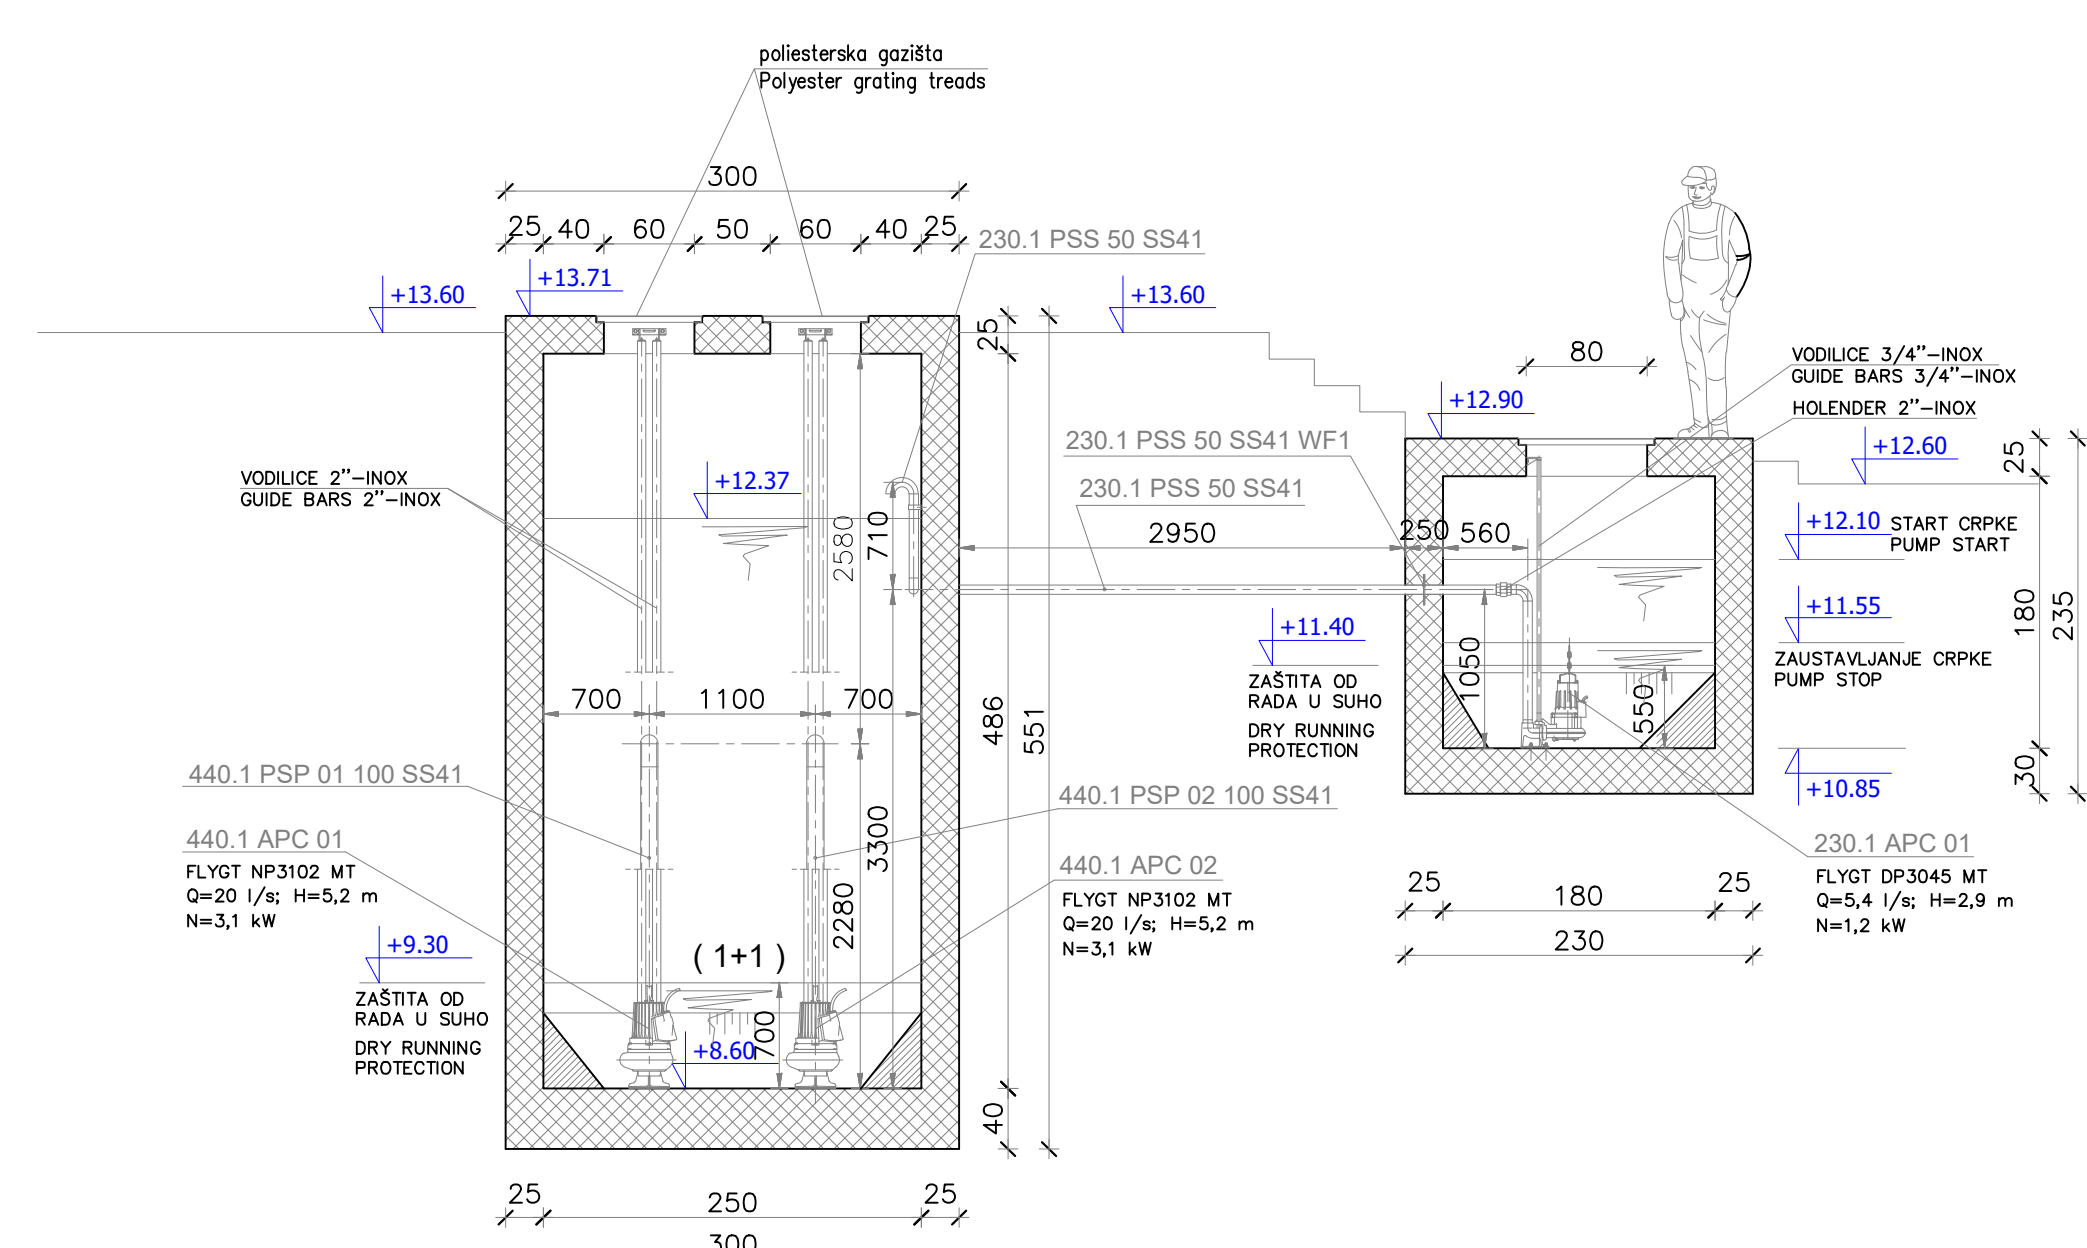

NA UGUŠČIVAČE MULJA TO THE SLUDGE THICKENERS

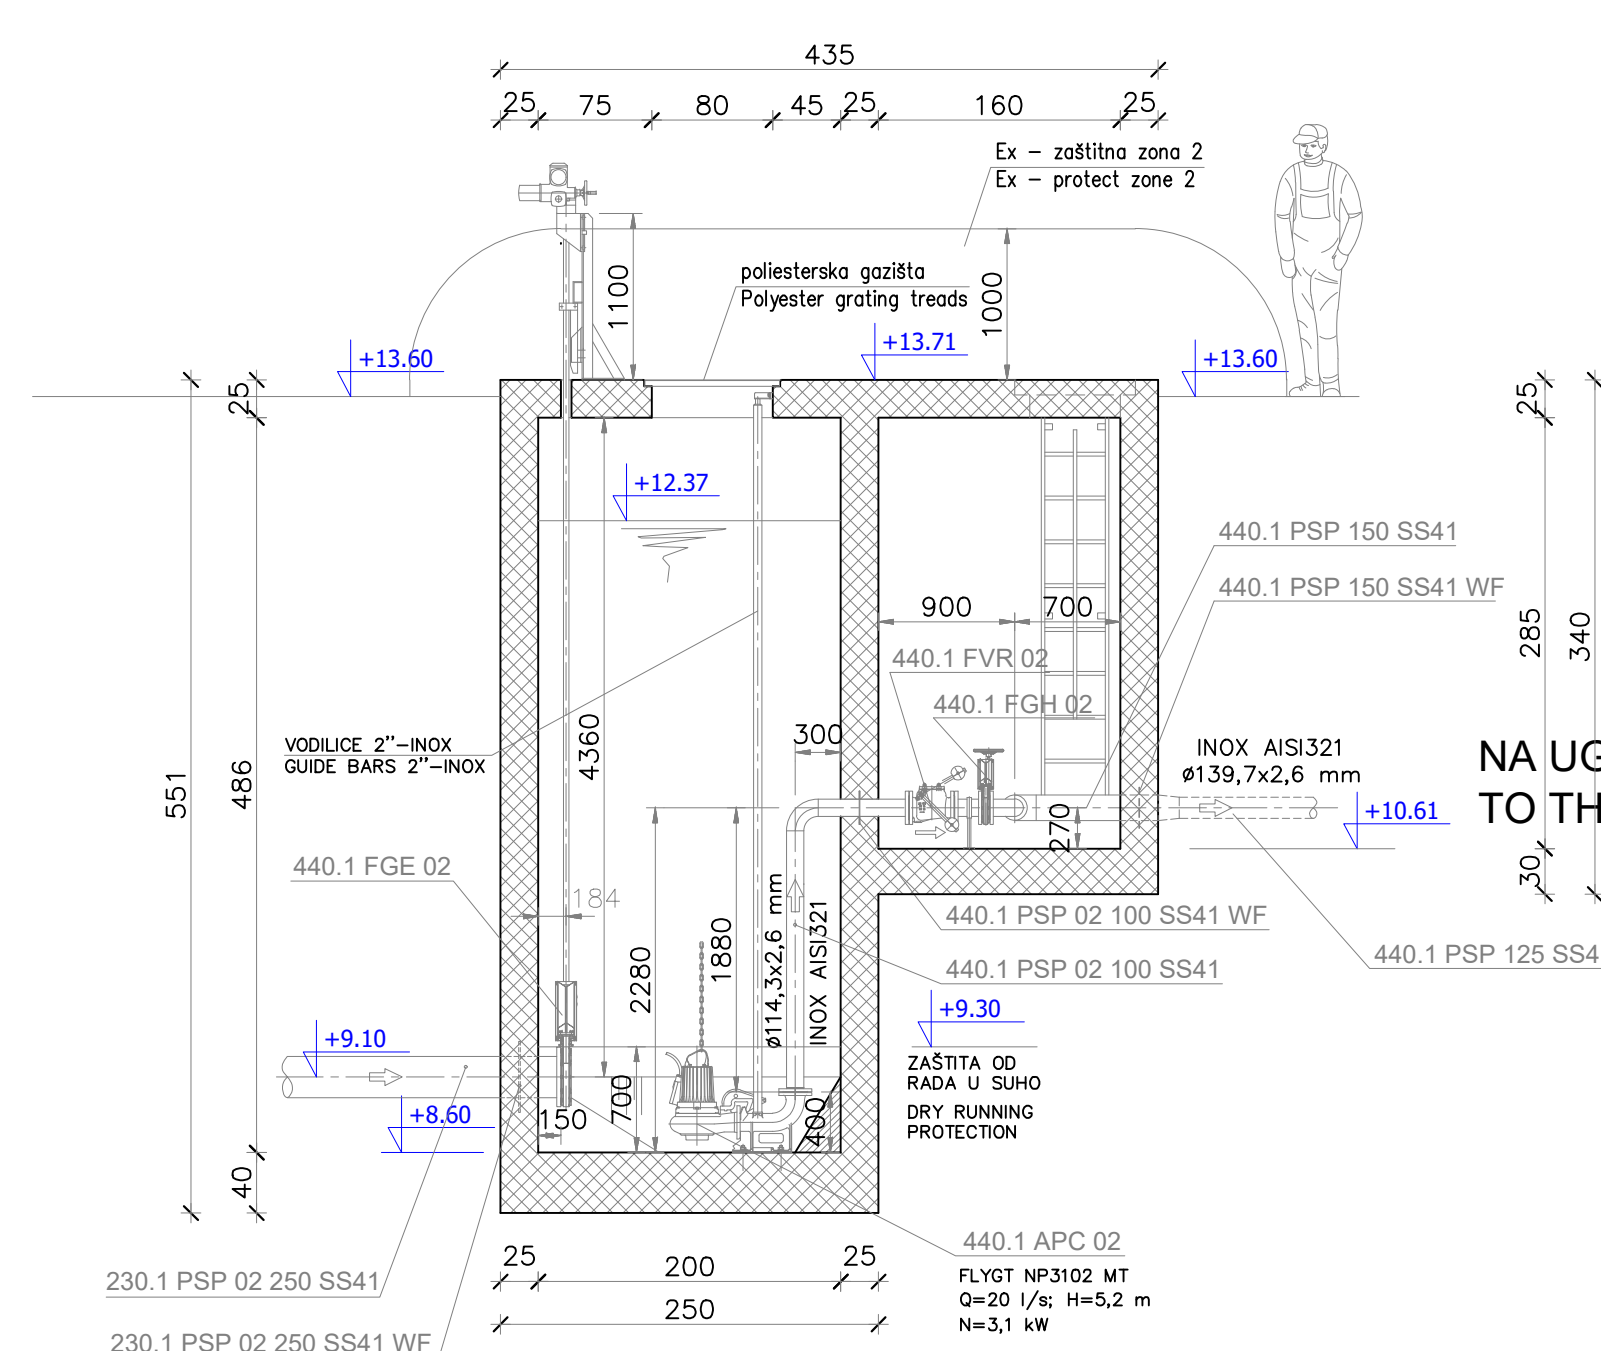


6. PRETHODNI TALOŽNIK
6. PRIMARY CLARIFIER

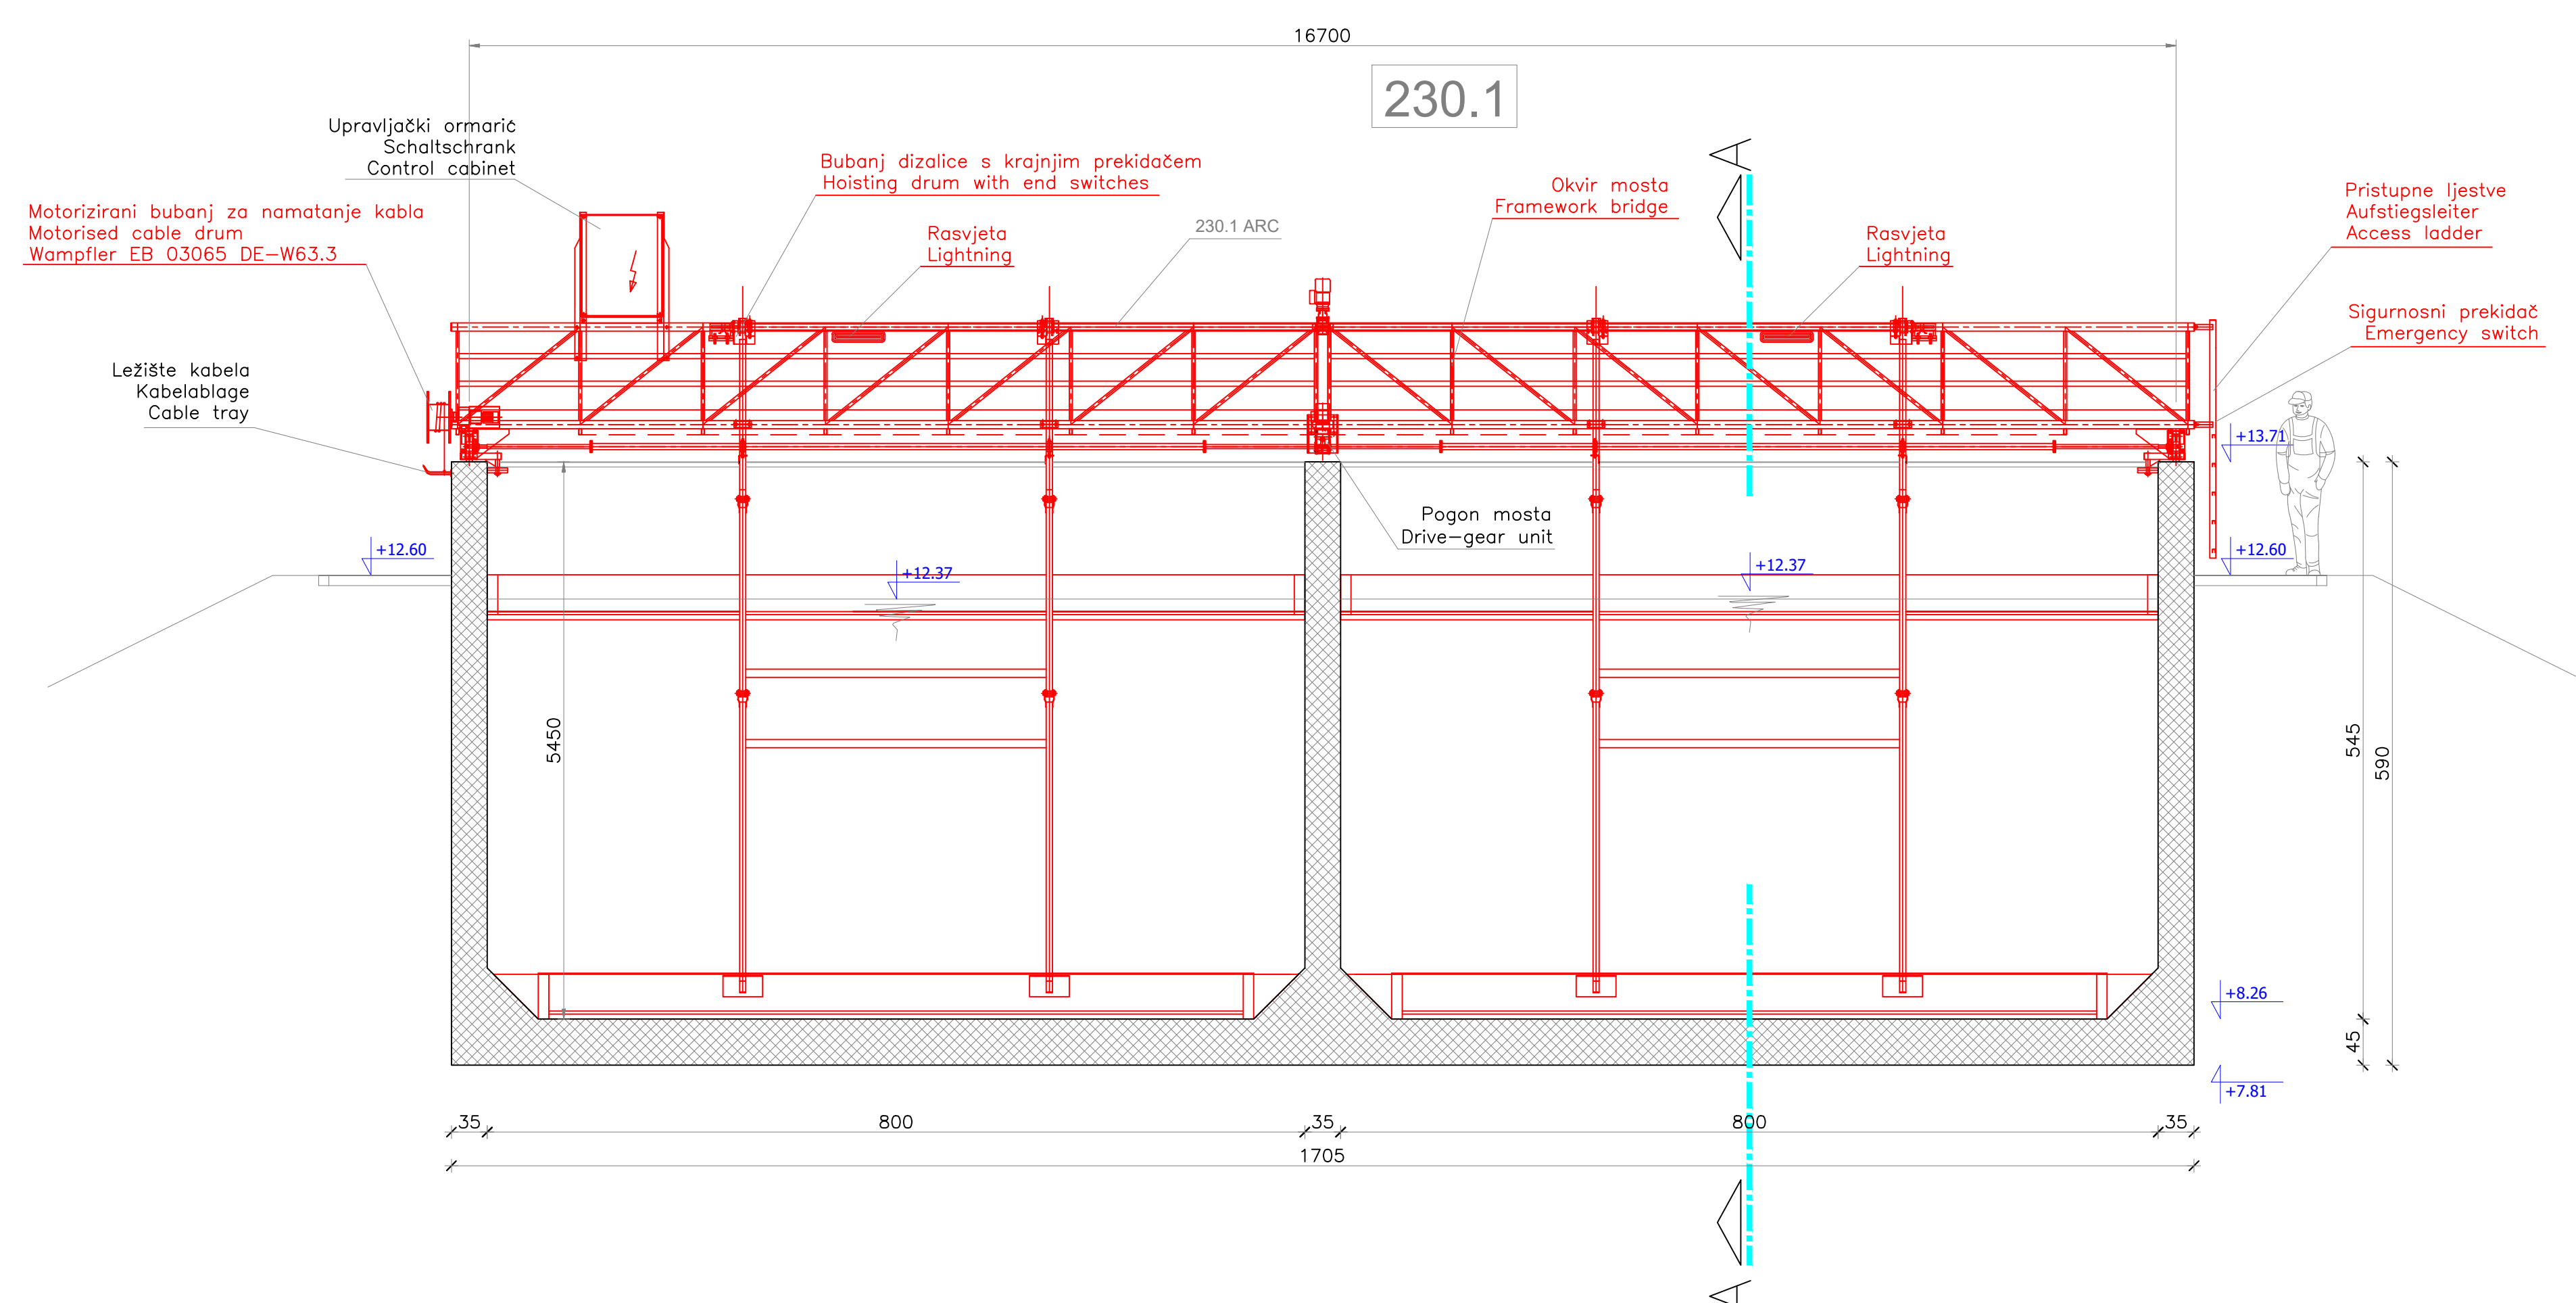


M 1:10

KANAL ZA EVAKUACIJU PLIVAJUĆEG MULJA
SCUM COLLECTING CHANNEL

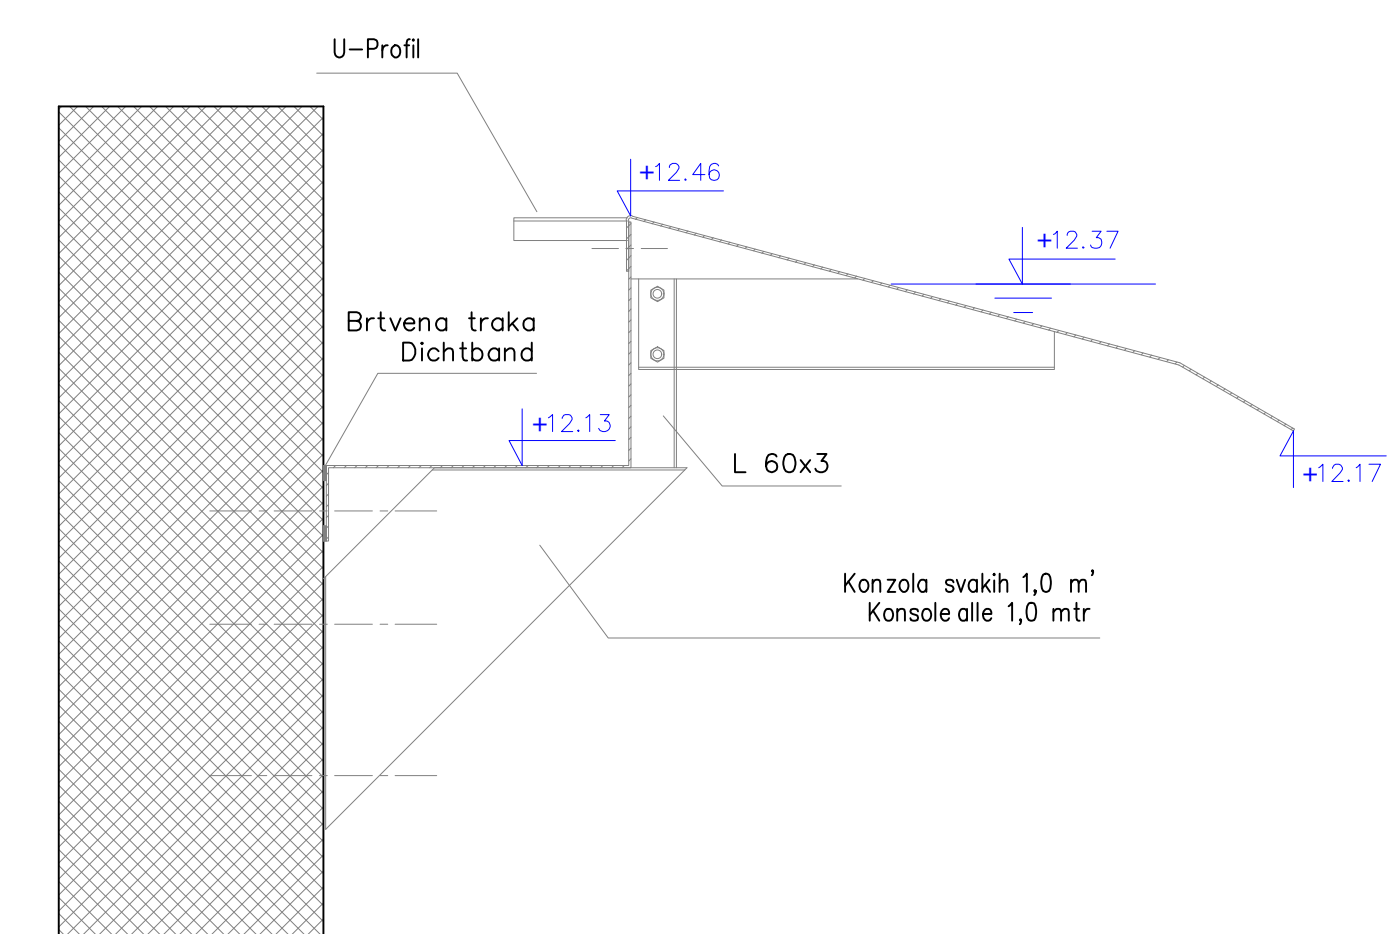


M 1:10

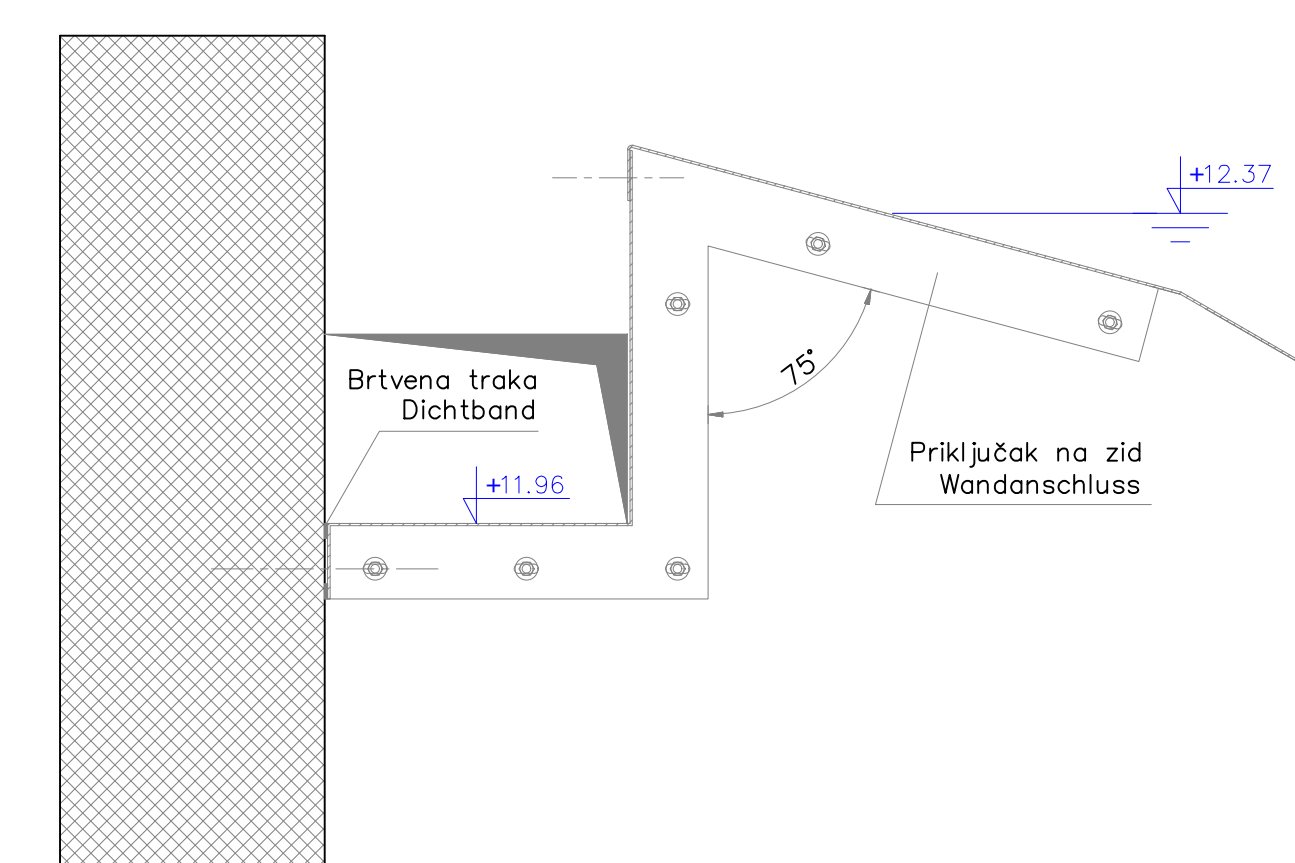
KANAL ZA EVAKUACIJU PLIVAJUĆEG MULJA
SCUM COLLECTING CHANNEL

LEGENDA:

PREDMET PROJEKTA:

 OPREMA KOJA SE IZMENJUJE

NIJE PREDMET PROJEKTA:

 POSTOJEĆI OBJEKT

| | | | | | |
|---------|------------|------------------------------|------------------------|-----------|---------------------------|
| | | | | | |
| A | 05/06/2017 | N Ščurje | T.Vuković | Z.Tadić | IZDANJE ZA GLAVNI PROJEKT |

| | | |
|--|---|--|
