




PRESJEK A-A
CROSS SECTION A-A

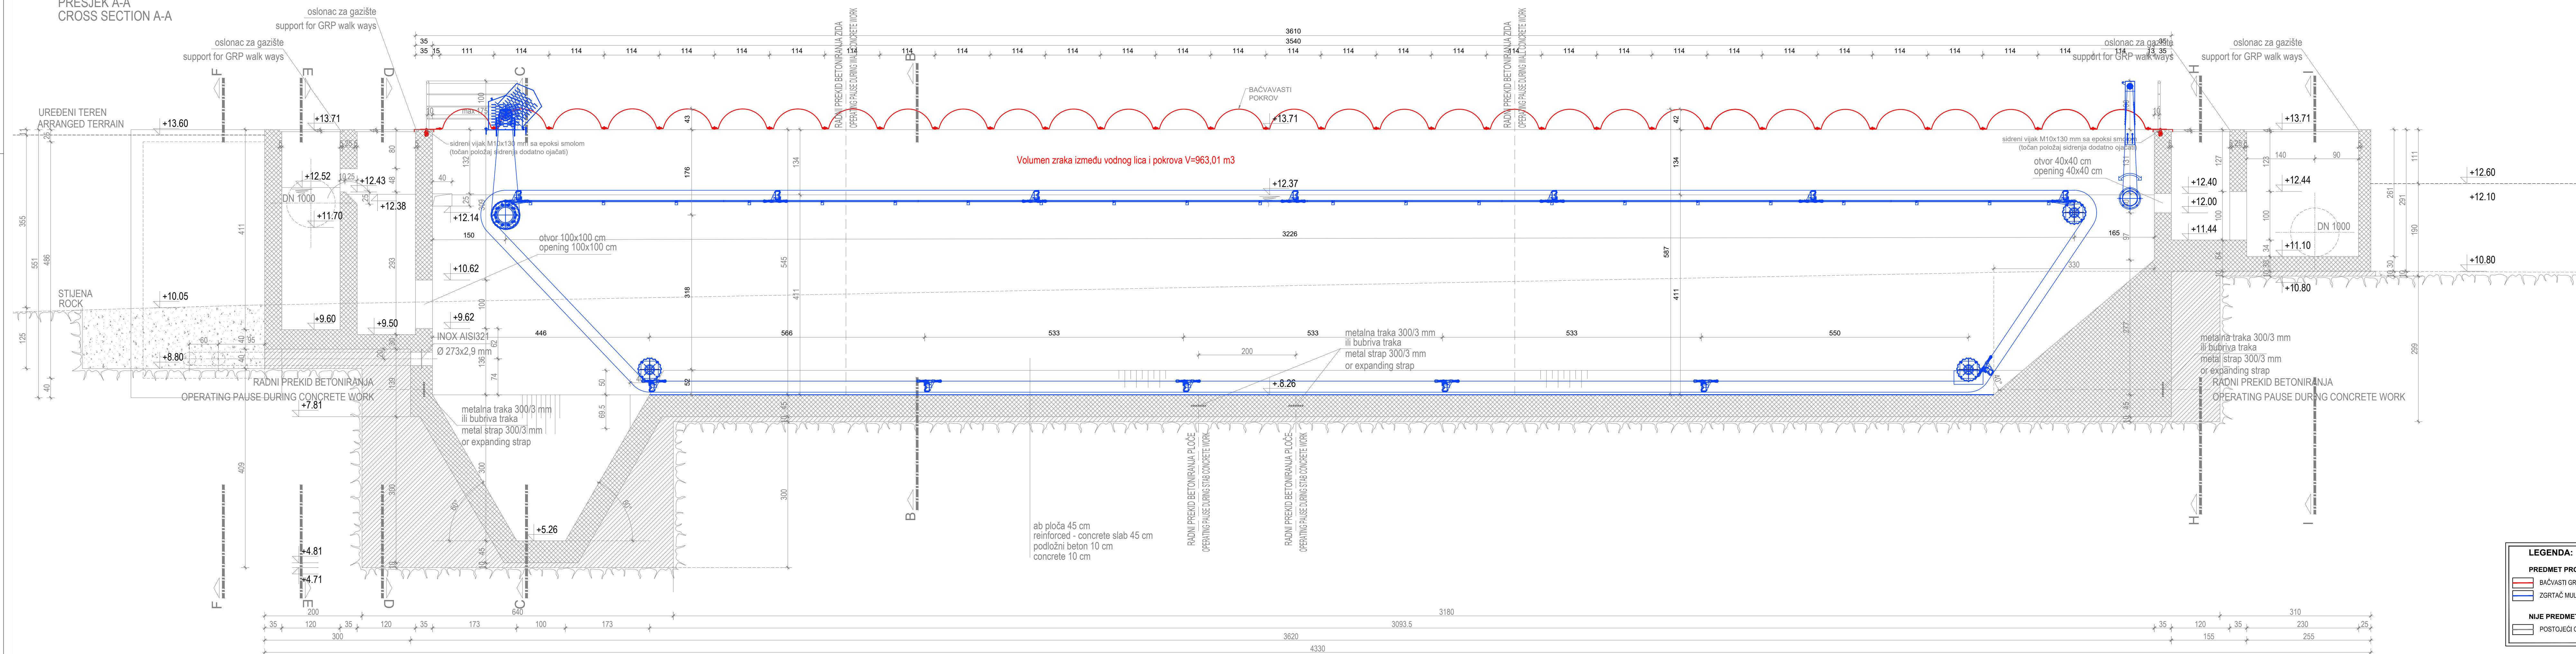

DETALJI BAČVASTOG POKROVA

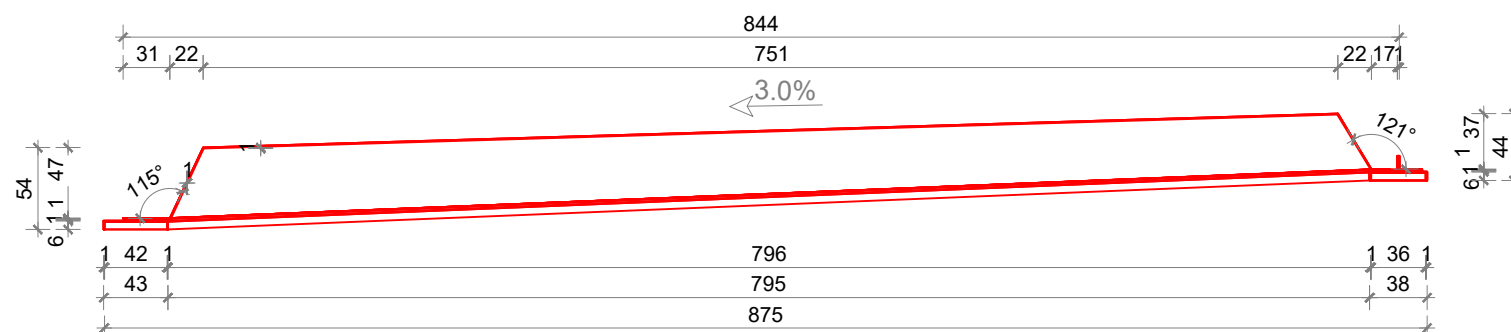

DETALJ ZAVRŠETKA KROVA

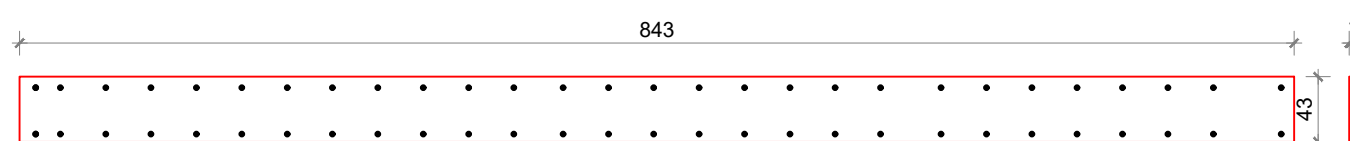

31 kom x 2= 62 kom

A	05/09/2017	N.Šonjić	T.Vuković	Z.Tadić	IZDANJE ZA GLAVNI PROJEKT
revizija	datum	dizajnirao	provjerio	odobrio	komentari

Projektant: ZENKO TADIĆ, dipl.ing. grad. 	 hidroing <small>d.o.o. za projektiranje i inženjering</small> <small>POSREDOVANJE U PROMETU NEPOKRETNOSTI</small>	Investitor: Odvođnja d.o.o. Zadar
Suradnik: TOMISLAV VUKOVIĆ, dipl.ing. grad. NENAD ŠONJIC, mag.ing. arhite.	Projekt: GLAVNI PROJEKT Naziv zahvata u prostoru / obuhvat: DOGRADNJA UREĐAJA ZA PROČIŠĆAVANJE OTPADNIH VODA "CENTAR" U ZADRU	Strukovna odrednica: GRAĐEVINSKI PROJEKT
	Sadržaj: PRIMARNI TALOŽNIK - PLANIRANO STANJE - PRESJEK A-A I DETALJ POKROVA	
	Broj projekta: H-1755/17 Datum: Osijek, svibanj 2018.	Mjerilo: 1 : 50
	Zajednička oznaka: H-262 Datirane: 15.04.2018.	Broj priloga: 6.3.3